


PLAN REDUCTIONS

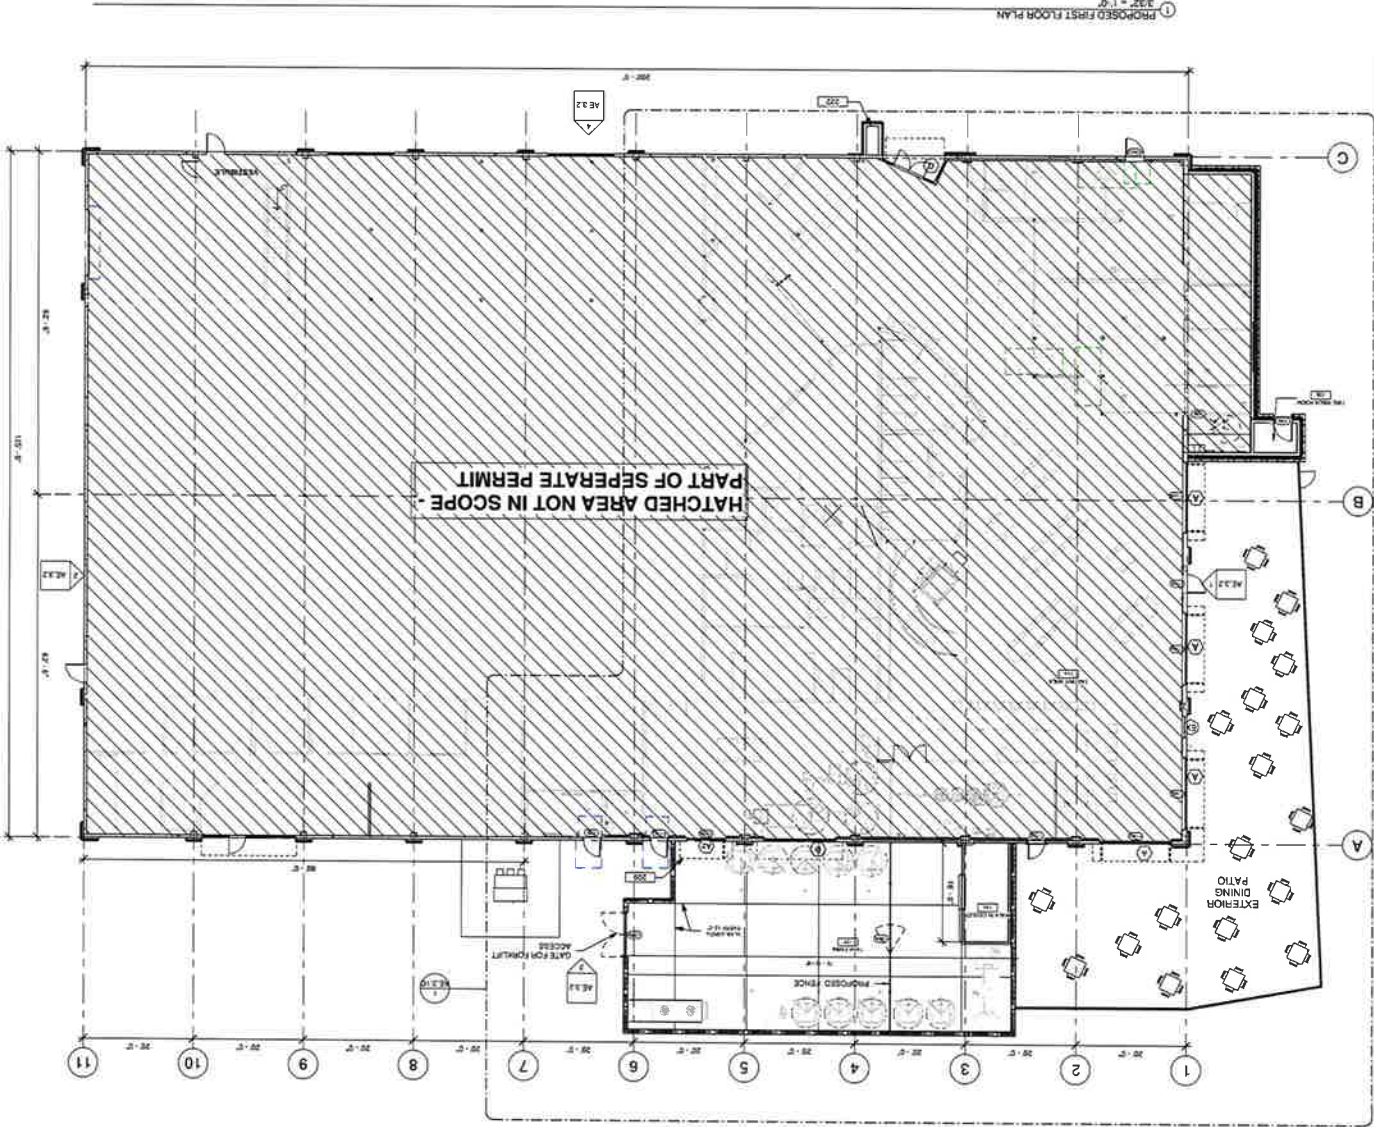

1 PROPOSED FIRST FLOOR PLAN
3/32" = 1'-0"



**DRAFT FLOOR PLAN-
FOR REFERENCE ONLY**

October 16, 2019

Key Value	Keynote Text
300	EDGE OF OVERHEAD AWING
222	NEW ENTRANCE TOWER



TUCKER SADDLER
1025 5th Ave Suite 200
San Diego, CA 92101
(619) 238-1862
(619) 238-5257

**HENDON'S BREWING &
SPIRITS TENANT
IMPROVEMENT**

27901 Jefferson Ave
Temecula, CA 92590

EXTERIOR IMPROVEMENTS

Other Submittals	Project No.
ISSUED REVISIONS	DATE
PC SUBMITTAL 1	10/26/2019
DATE	
PROJECT NO.	




SHEET TITLE:
**PROPOSED FIRST
FLOOR PLAN**

PROJECT NUMBER	21813.00
DRAWN BY	BA
CHECKED BY	AC
DATE	06/07/2019
SCALE	AS INDICATED
DRAWING NUMBER	AE.2.1B



PROPOSED SITE PLAN LEGEND	
EXISTING TO REMAIN	
AREA OF NEW TJ	
NEW OPEN TO SKY ADDITION	
BICYCLES PARKING	
PUBLIC PEDESTRAIN WALKWAY	
OUTDOOR PATIO	
LANDSCAPE AREA	
PROPERTY LINE	
EXISTING MANHOLE	
EXISTING PEEDESTALS	
ACCESSIBLE PATH OF TRAVEL	



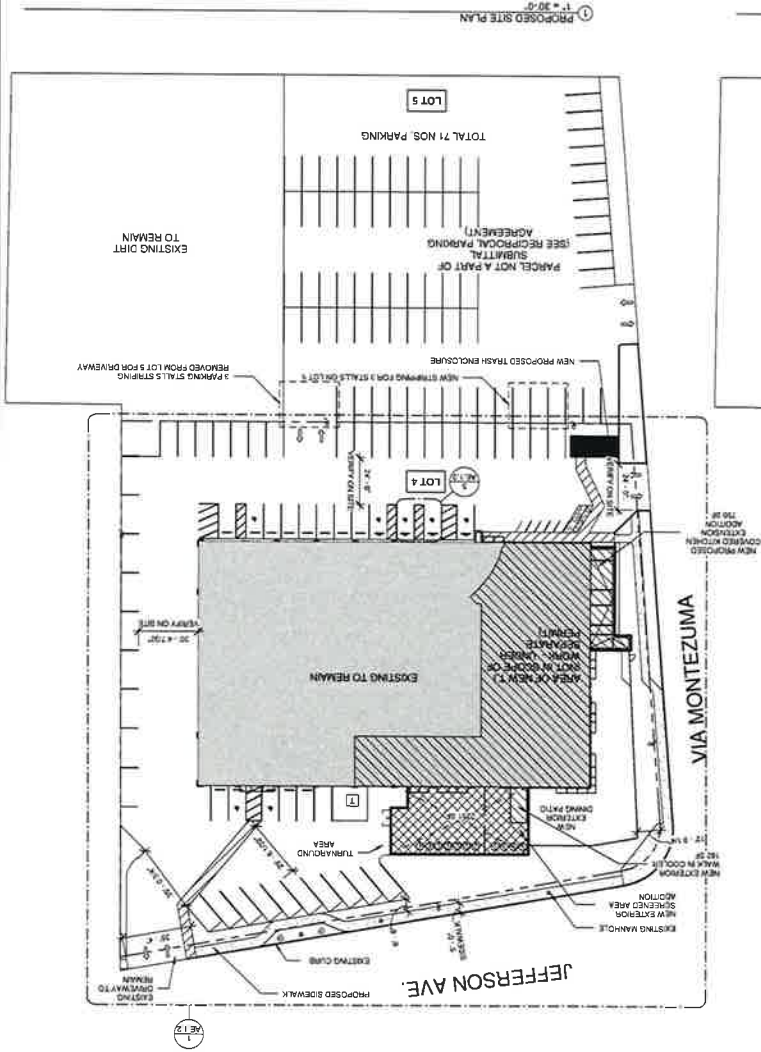

1. REFER TO CIVIL DRAWINGS FOR ALL SITE CONDITIONS



SHEET TITLE: SITE PLAN

[illegible]

HENDO'S BREWING & SPIRIT'S TENANT IMPROVEMENT

27901 Jefferson Ave.
Temecula, CA 92590



TUCKER SADLER
1620 5th Ave Suite 200
San Diego, Ca 92101
(F) 619 236 1662
(F) 619 236 4027