


**URBAN
SECTION "A"**

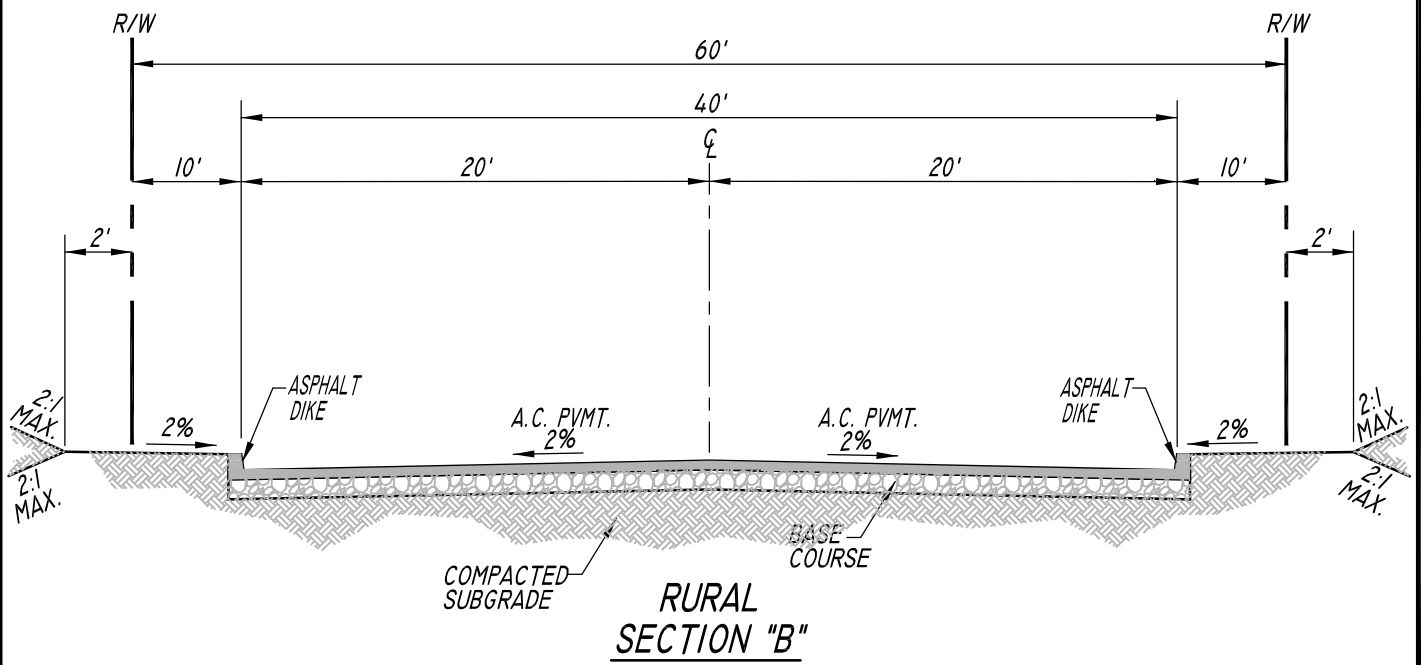

**RURAL
SECTION "B"**

NOTES:

COMBINED THICKNESS OF BASE AND SURFACE MATERIAL TO BE DETERMINED BY THE SOILS ENGINEER'S RECOMMENDATIONS.

SEE STANDARD NOS. 113 & 115 FOR PAVEMENT DESIGN REQUIREMENTS AND GENERAL NOTES.

ALL CURB AND GUTTER SHALL BE TYPE "A-6" PER C.O.T. STD. 200 UNLESS OTHERWISE SPECIFIED. ALL A.C. DIKE SHALL BE PER C.O.T. STD. 214.

APPROVED BY:  OCTOBER 12, 2011
 GREG BUTLER, DIRECTOR OF PUBLIC WORKS/CITY ENGINEER DATE
 R.C.E. NO. 47105



CITY OF TEMECULA
 DEPARTMENT OF PUBLIC WORKS

LOCAL STREET

STANDARD NO. 104

| REVISIONS | | | | REV. | BY: | APPR'D | DATE | REV. | BY: | APPR'D | DATE |
|--------------|--|--|--|------|-----|--------|------|------|-----|--------|------|
| 10/98, 12/06 | | | | 1 | | | | 4 | | | |
| | | | | 2 | | | | 5 | | | |
| | | | | 3 | | | | 6 | | | |