


Plotted By: Erick Escobedo August 24, 2023 01:33:11pm R:\TRAFFIC\8 - Projects\Traffic\2023\Mercedes AWS Crosswalks\CAD\Mercedes AWS Crosswalk Exhibit.dwg




MERCEDES STREET & SIXTH STREET

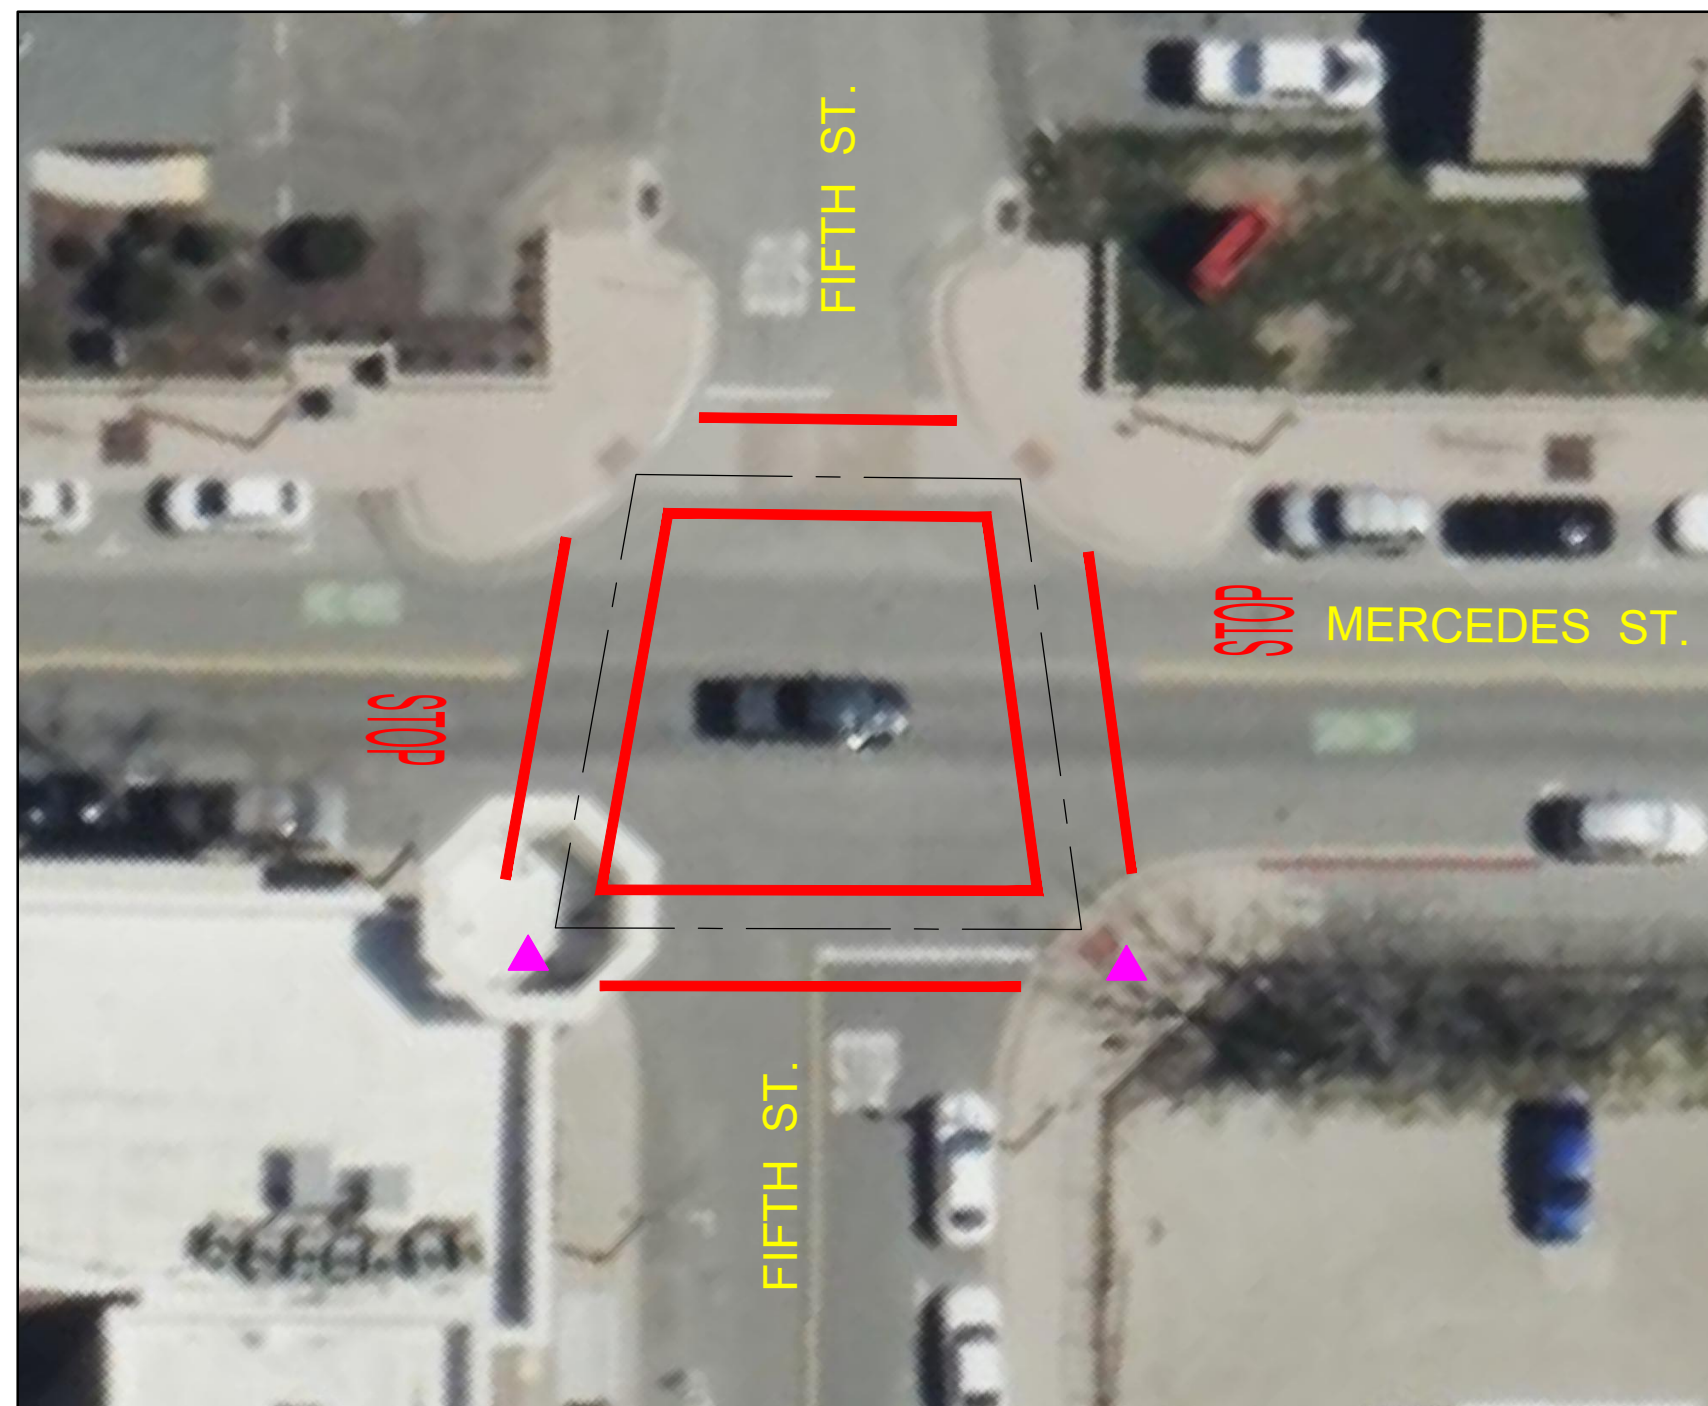

MERCEDES STREET & FIFTH STREET



MERCEDES STREET & MAIN STREET

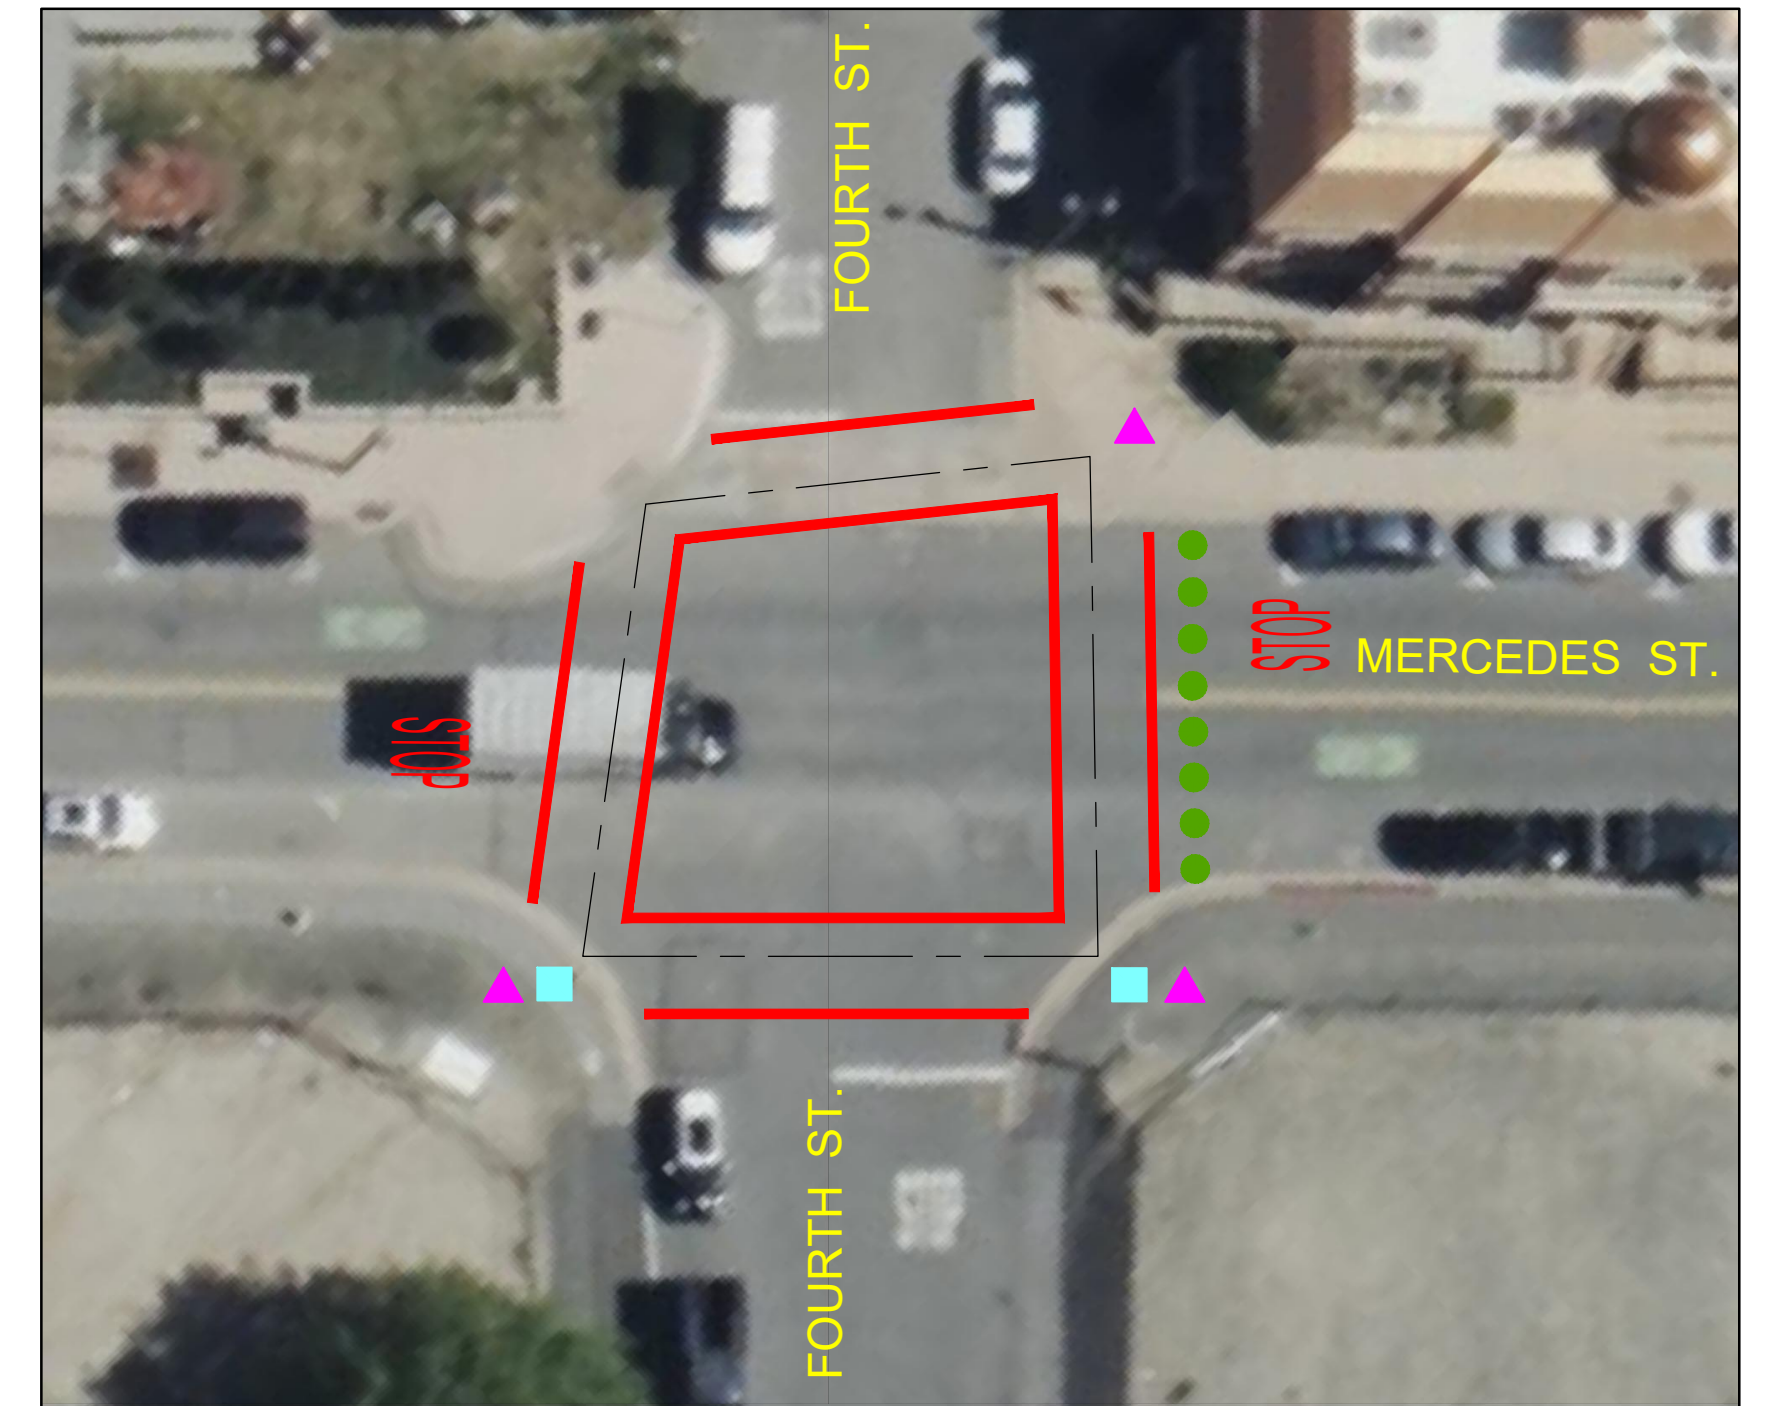

MERCEDES STREET & FOURTH STREET




MERCEDES STREET & THIRD STREET



MERCEDES STREET CORRIDOR

LEGEND

- = PROPOSED BOLLARD
- = PROPOSED CURB RAMP IMPROVEMENT
- ▲ = FUTURE BULB OUT LOCATIONS

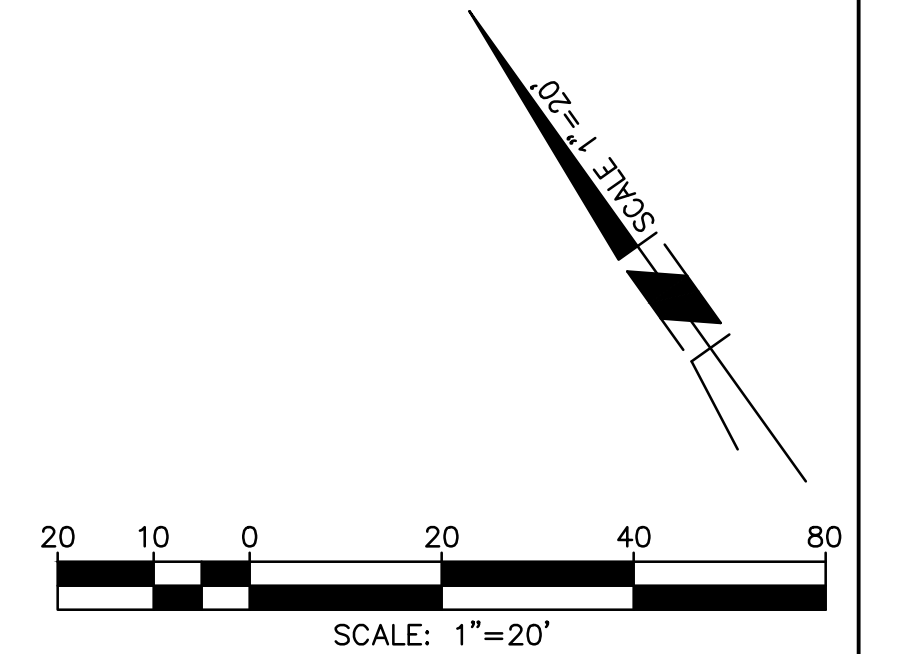

	CITY OF TEMECULA	DEPARTMENT OF PUBLIC WORKS	SHEET NO.
	MERCEDES STREET STOP CONTROLS AND PEDESTRIAN CROSSWALKS		1
			OF 1 SHEETS