


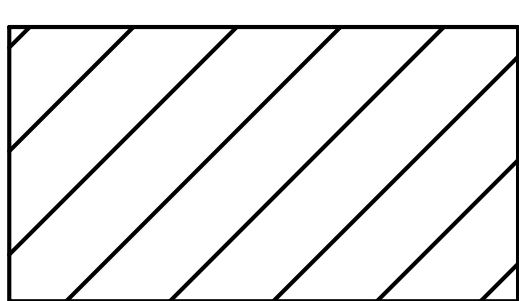

DESIGNATES A REPAINTED BUILDING



27648 & 29560 YNEZ ROAD
 TEMECULA, CA 92591
 HANKIN GROUP II, LLC

SITE PLAN

6-4-24



27648 & 29560 YNEZ ROAD
TEMECULA, CA 92591
HANKIN GROUP II, LLC

OLD FACADE COLORS
6-4-24



#1

4 1 4 4 3 2 1 3 4



#2

4 1 2 3 2 4




#3

4 4 2 1 3 4 1 2

1 SW 7017 DORIAN GRAY



2 SW 7018 DOVETAIL

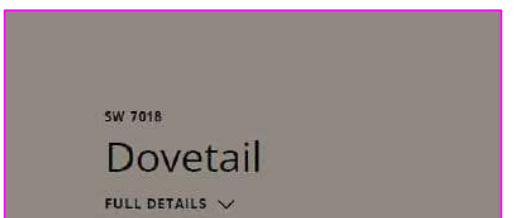

3 SW 7665 WALL STREET



4 DEW 380 WARM WHITE



COLOR SCHEME

ALL PAINT DUNN EDWARDS
EVERSHIELD FLAT



#4



2 4 1 4 3 1 4



1 2 4 3 4 2

#5



4 4 2 4 3 4 2 1

#6


27636 YNEZ ROAD
TEMECULA, CA 92591
HANKIN GROUP II, LLC

ELEVATION

1 SW 7017 DORIAN GRAY



2 SW 7018 DOVETAIL

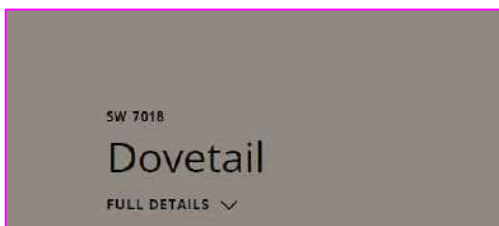

3 SW 7665 WALL STREET




4 DEW 380 WARM WHITE



COLOR SCHEME

ALL PAINT DUNN EDWARDS
EVERSHIELD FLAT

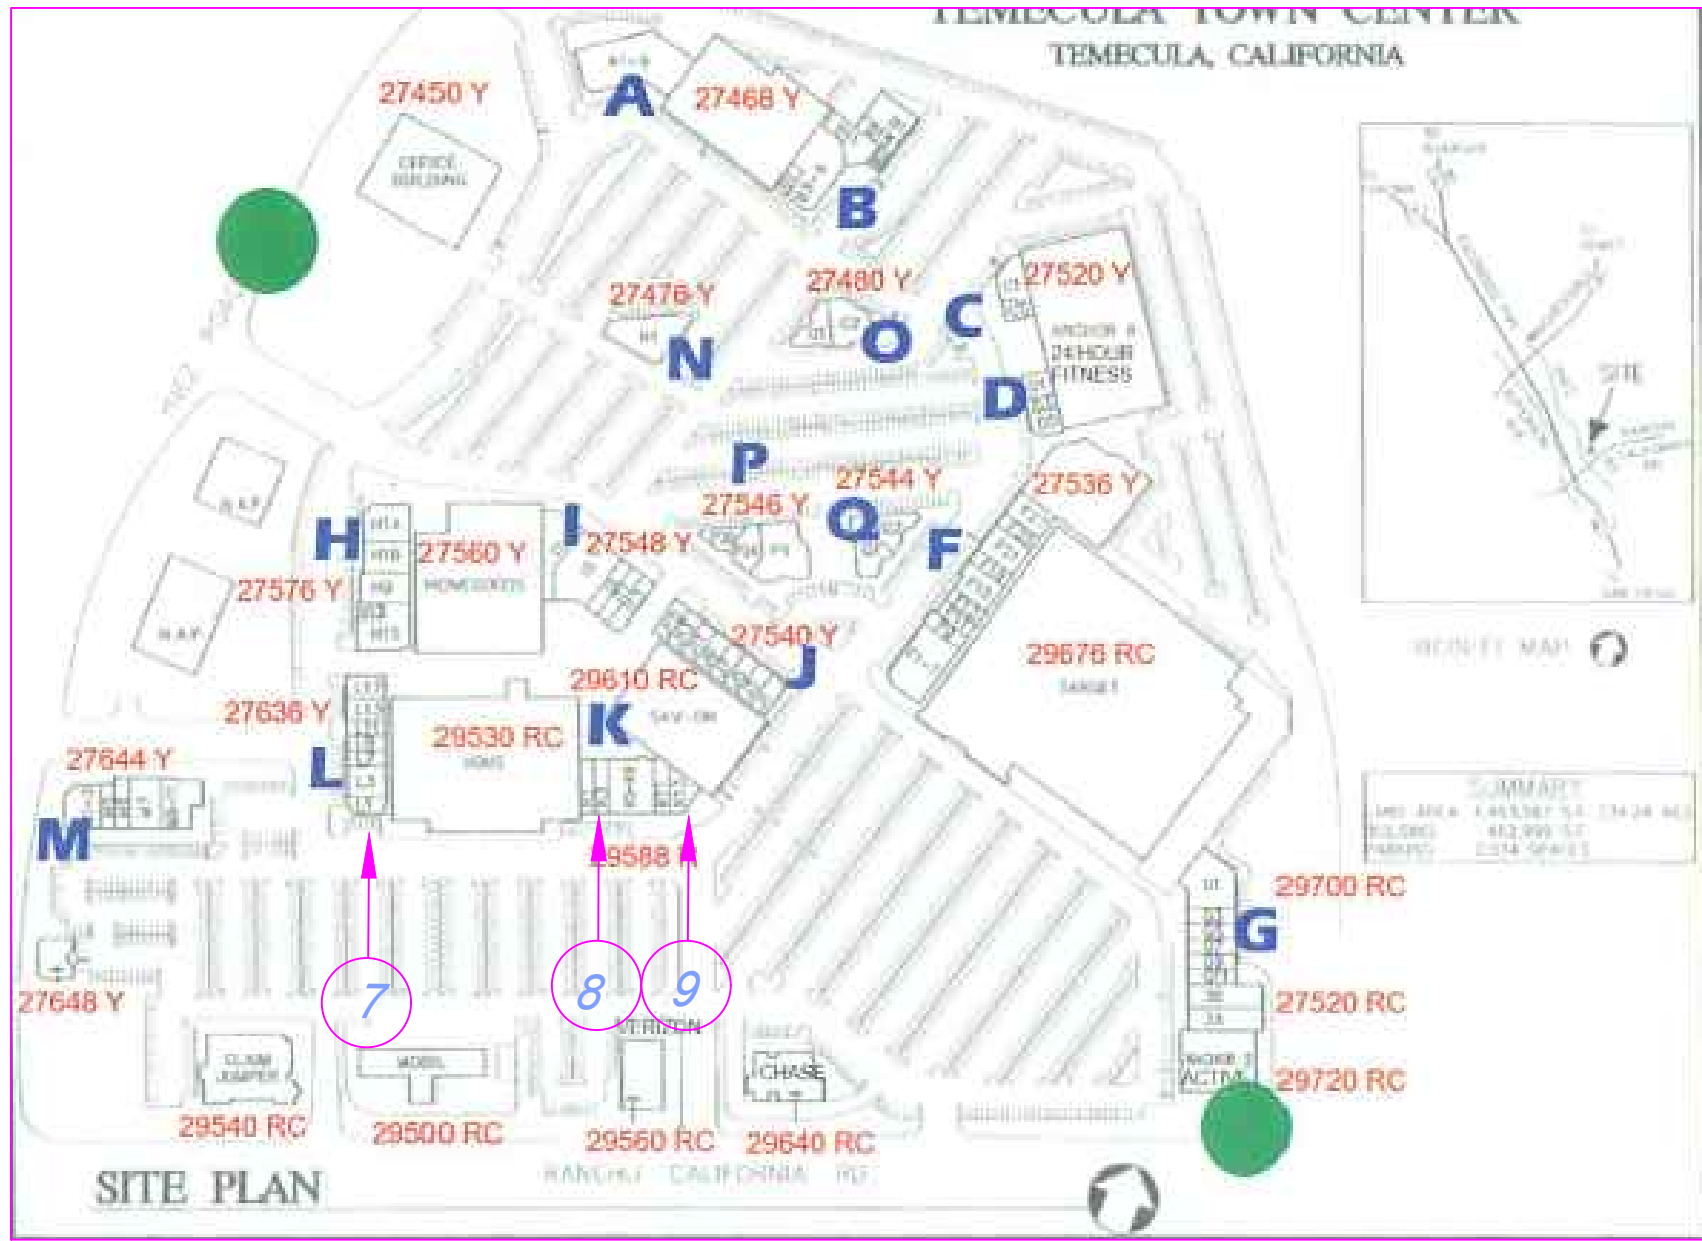

#7



#8



#9


29588 YNEZ ROAD
TEMECULA, CA 92591
HANKIN GROUP II, LLC

ELEVATION


1 SW 7017 DORIAN GRAY



2 SW 7018 DOVETAIL

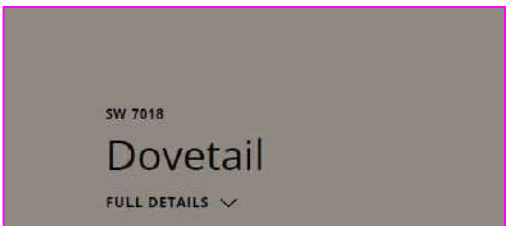

3 SW 7665 WALL STREET

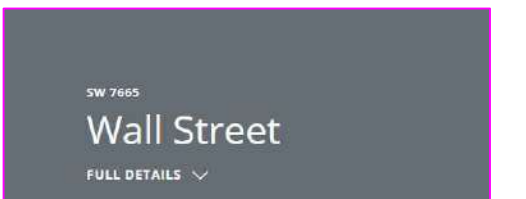

4 DEW 380 WARM WHITE




COLOR SCHEME

ALL PAINT DUNN EDWARDS
EVERSHIELD FLAT




#10

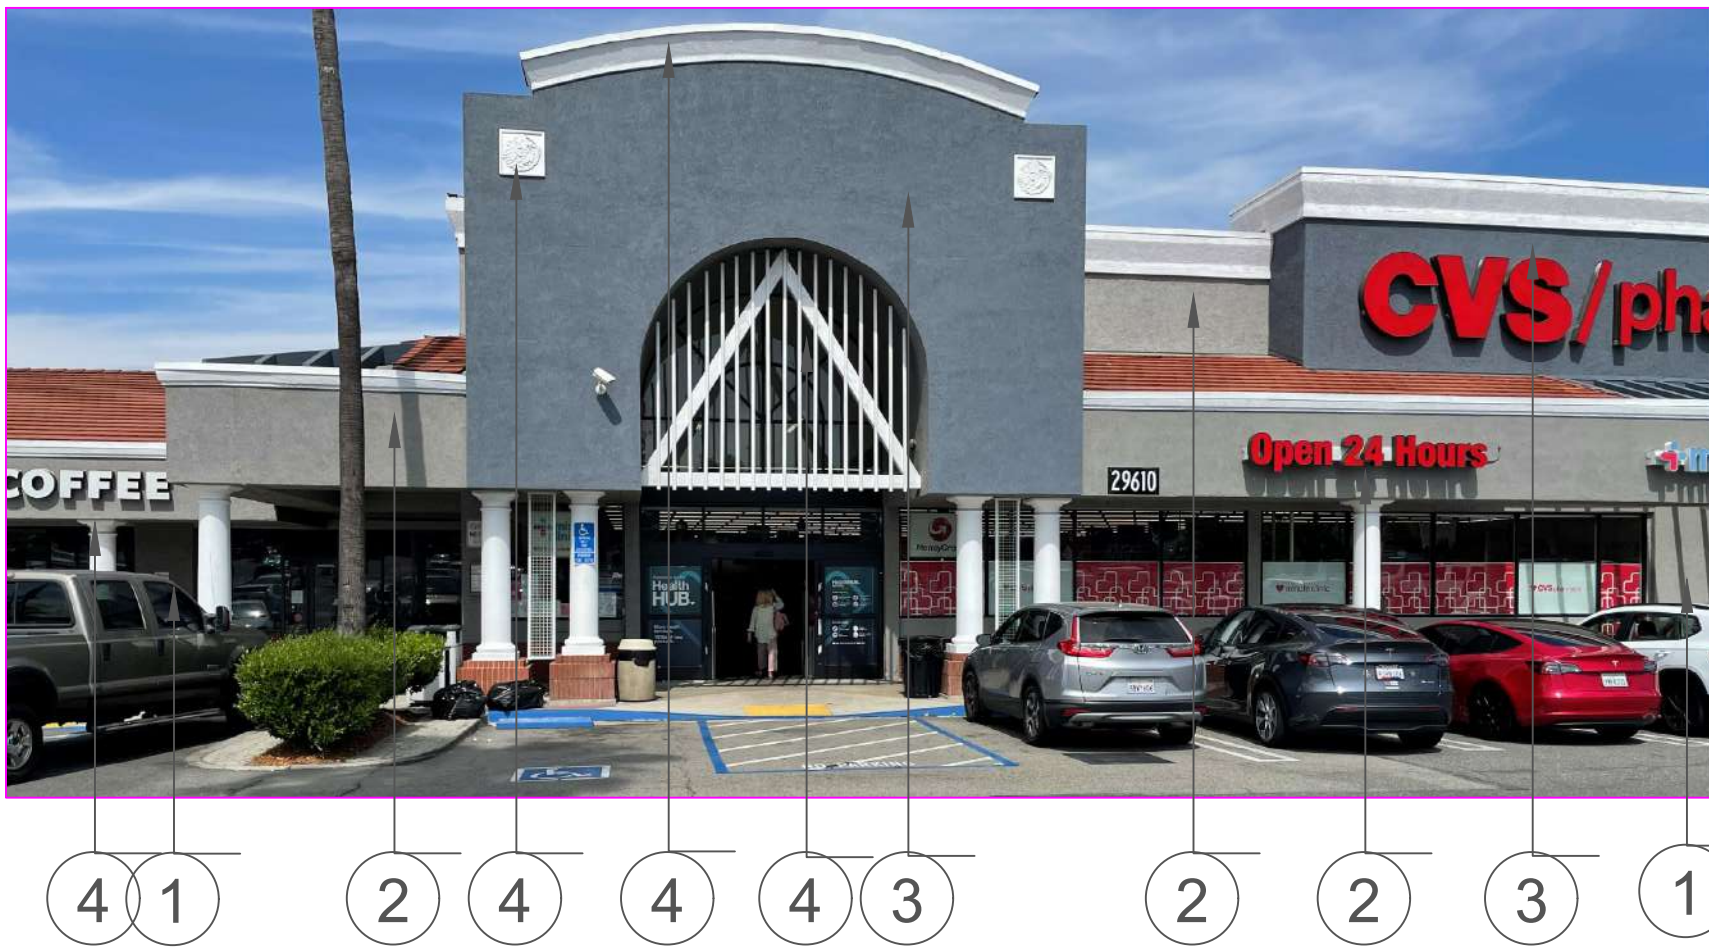

1 SW 7017 DORIAN GRAY



2 SW 7018 DOVETAIL

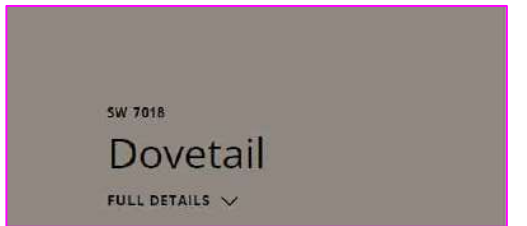

3 SW 7665 WALL STREET




4 DEW 380 WARM WHITE




COLOR SCHEME

ALL PAINT DUNN EDWARDS
EVERSHIELD FLAT

#11

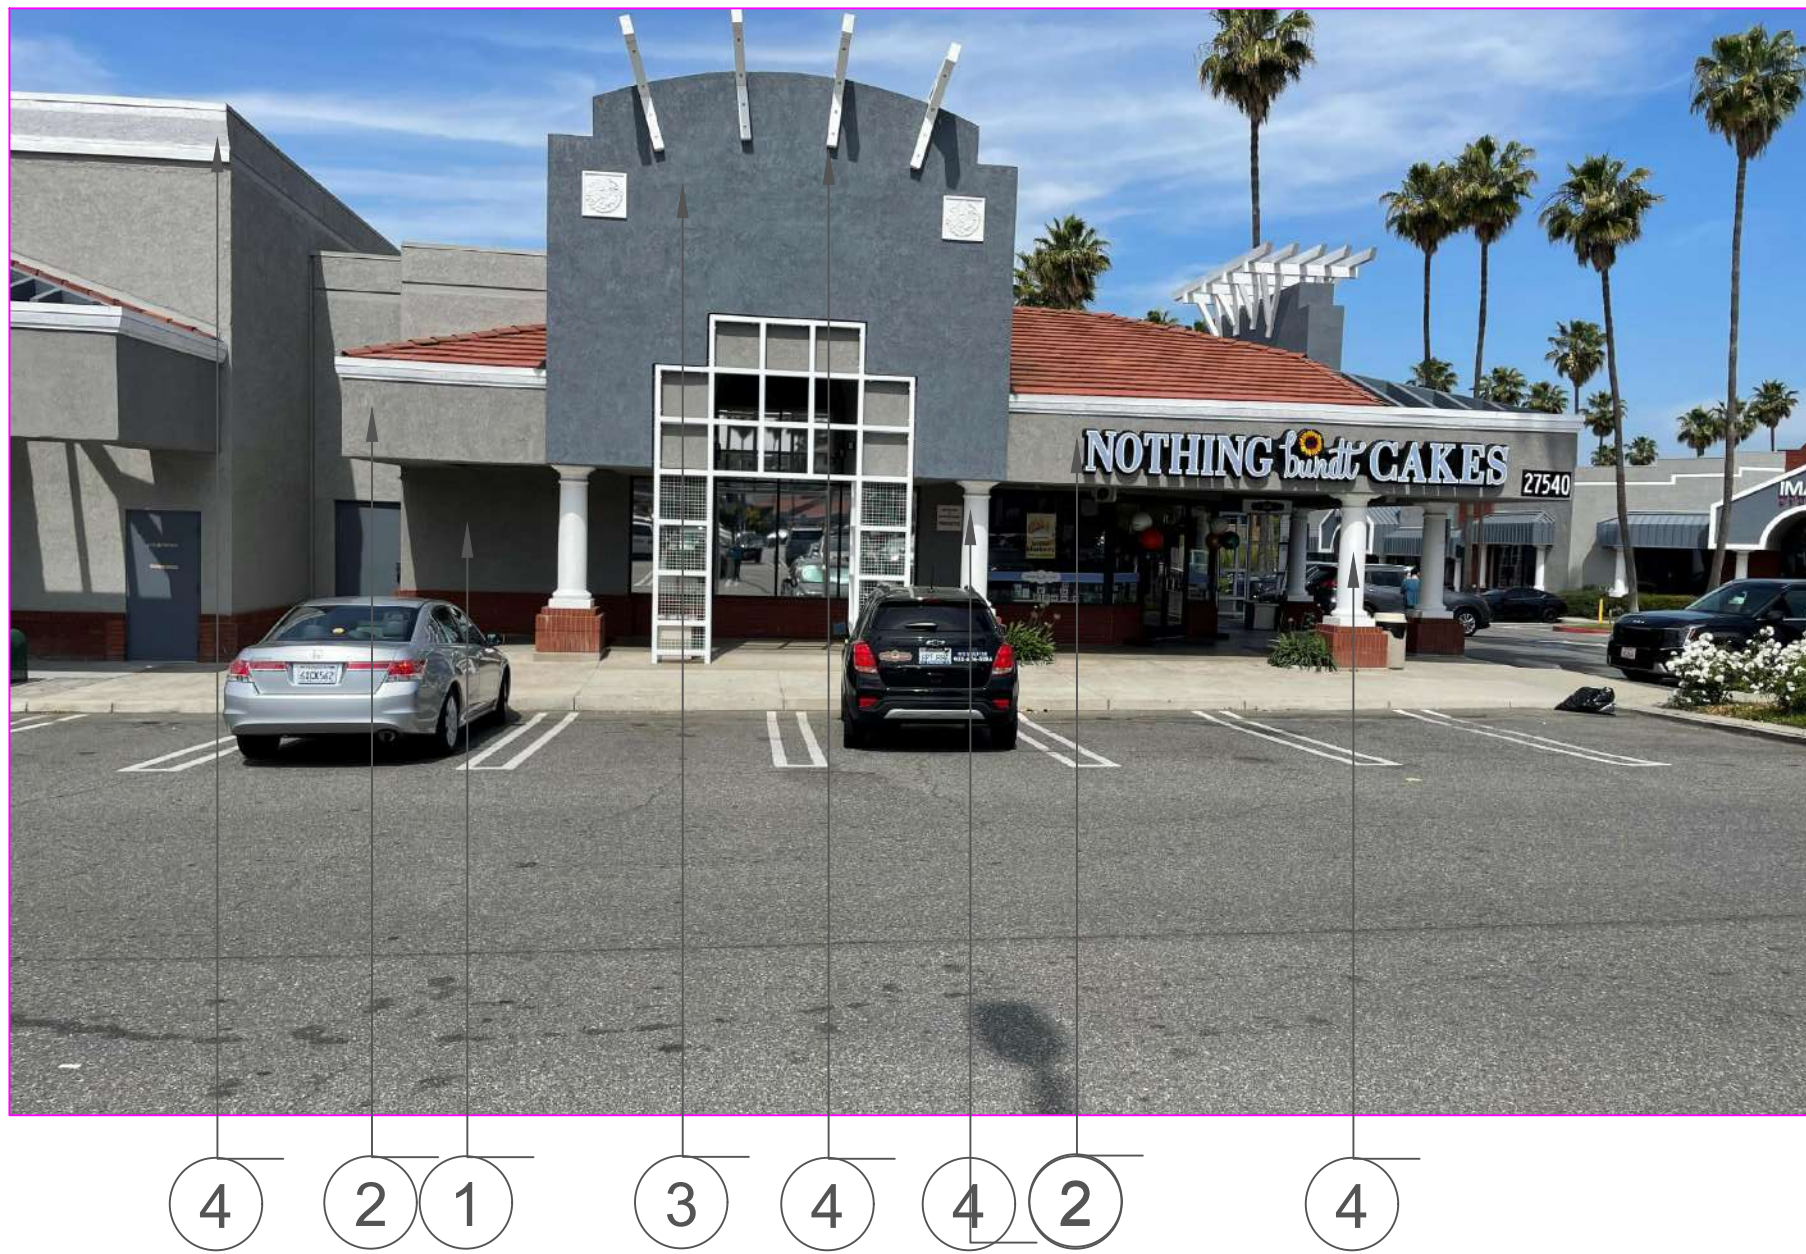


#12

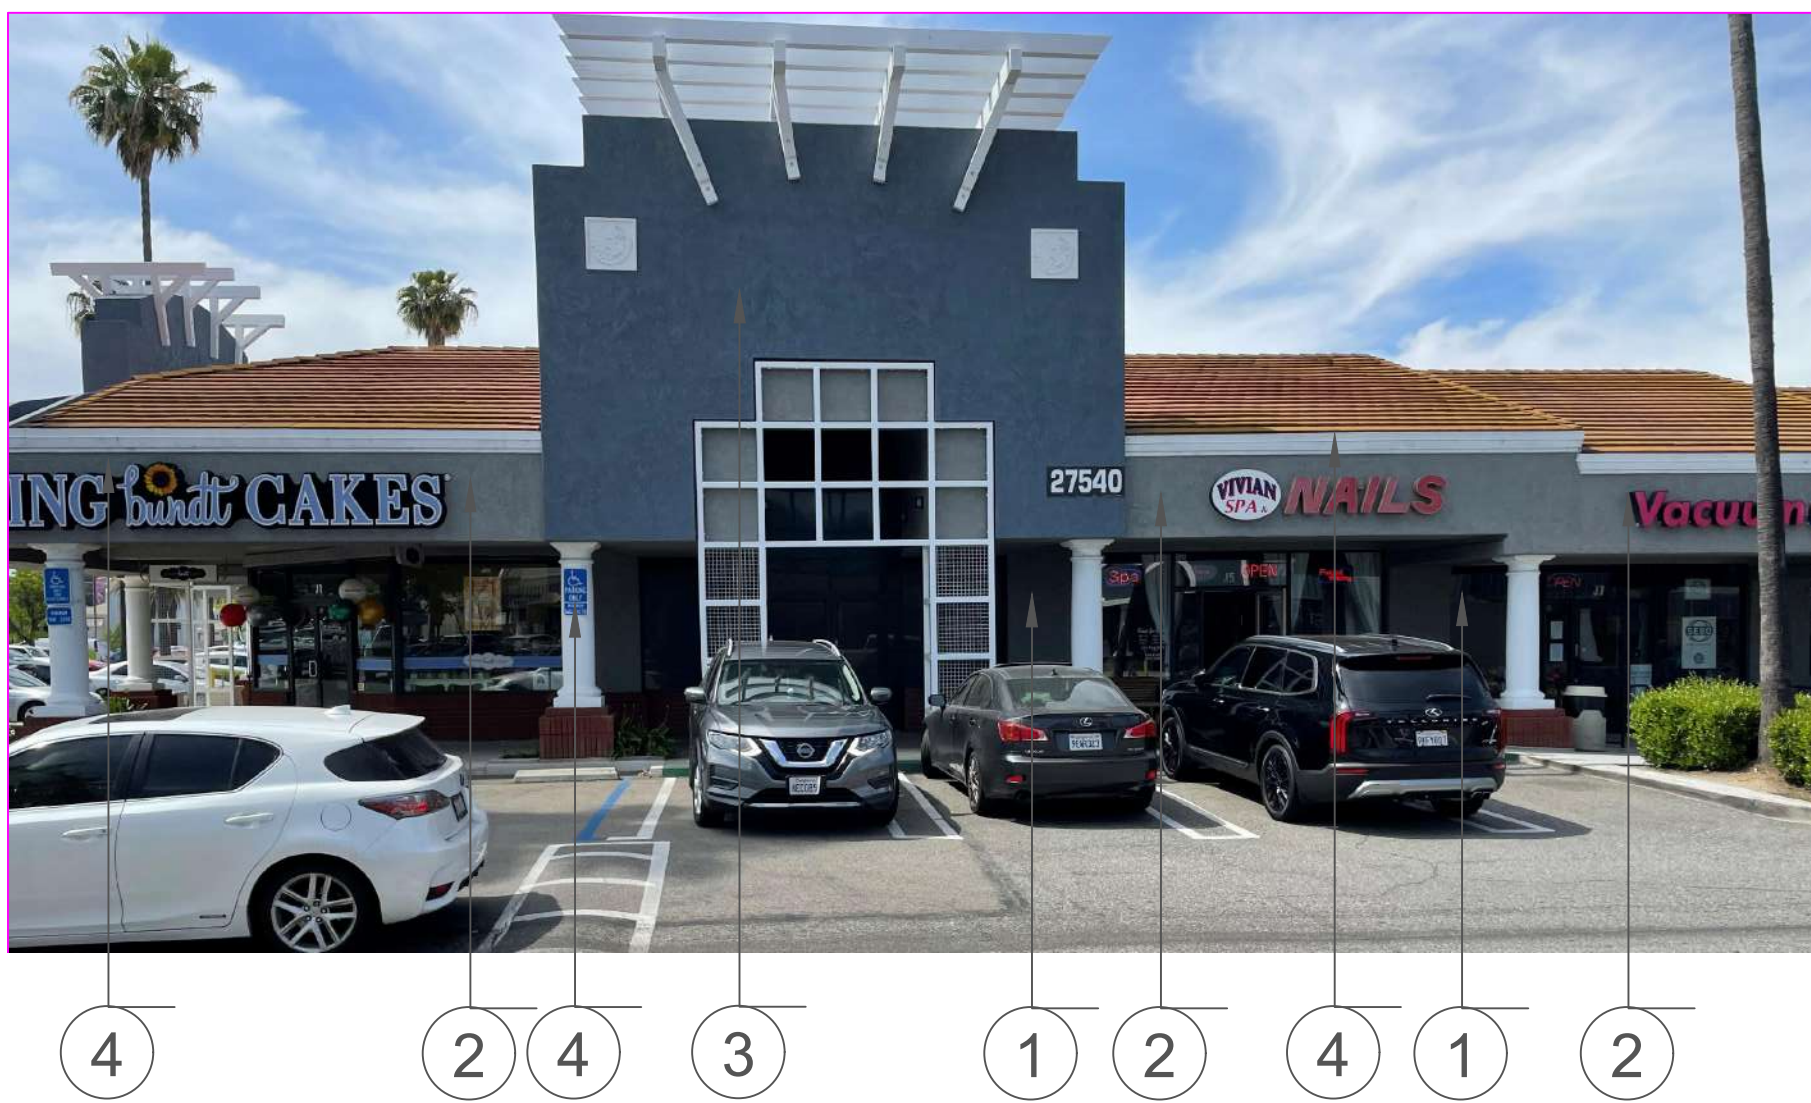

27540 YNEZ ROAD
TEMECULA, CA 92591
HANKIN GROUP II, LLC

ELEVATION

6-4-24

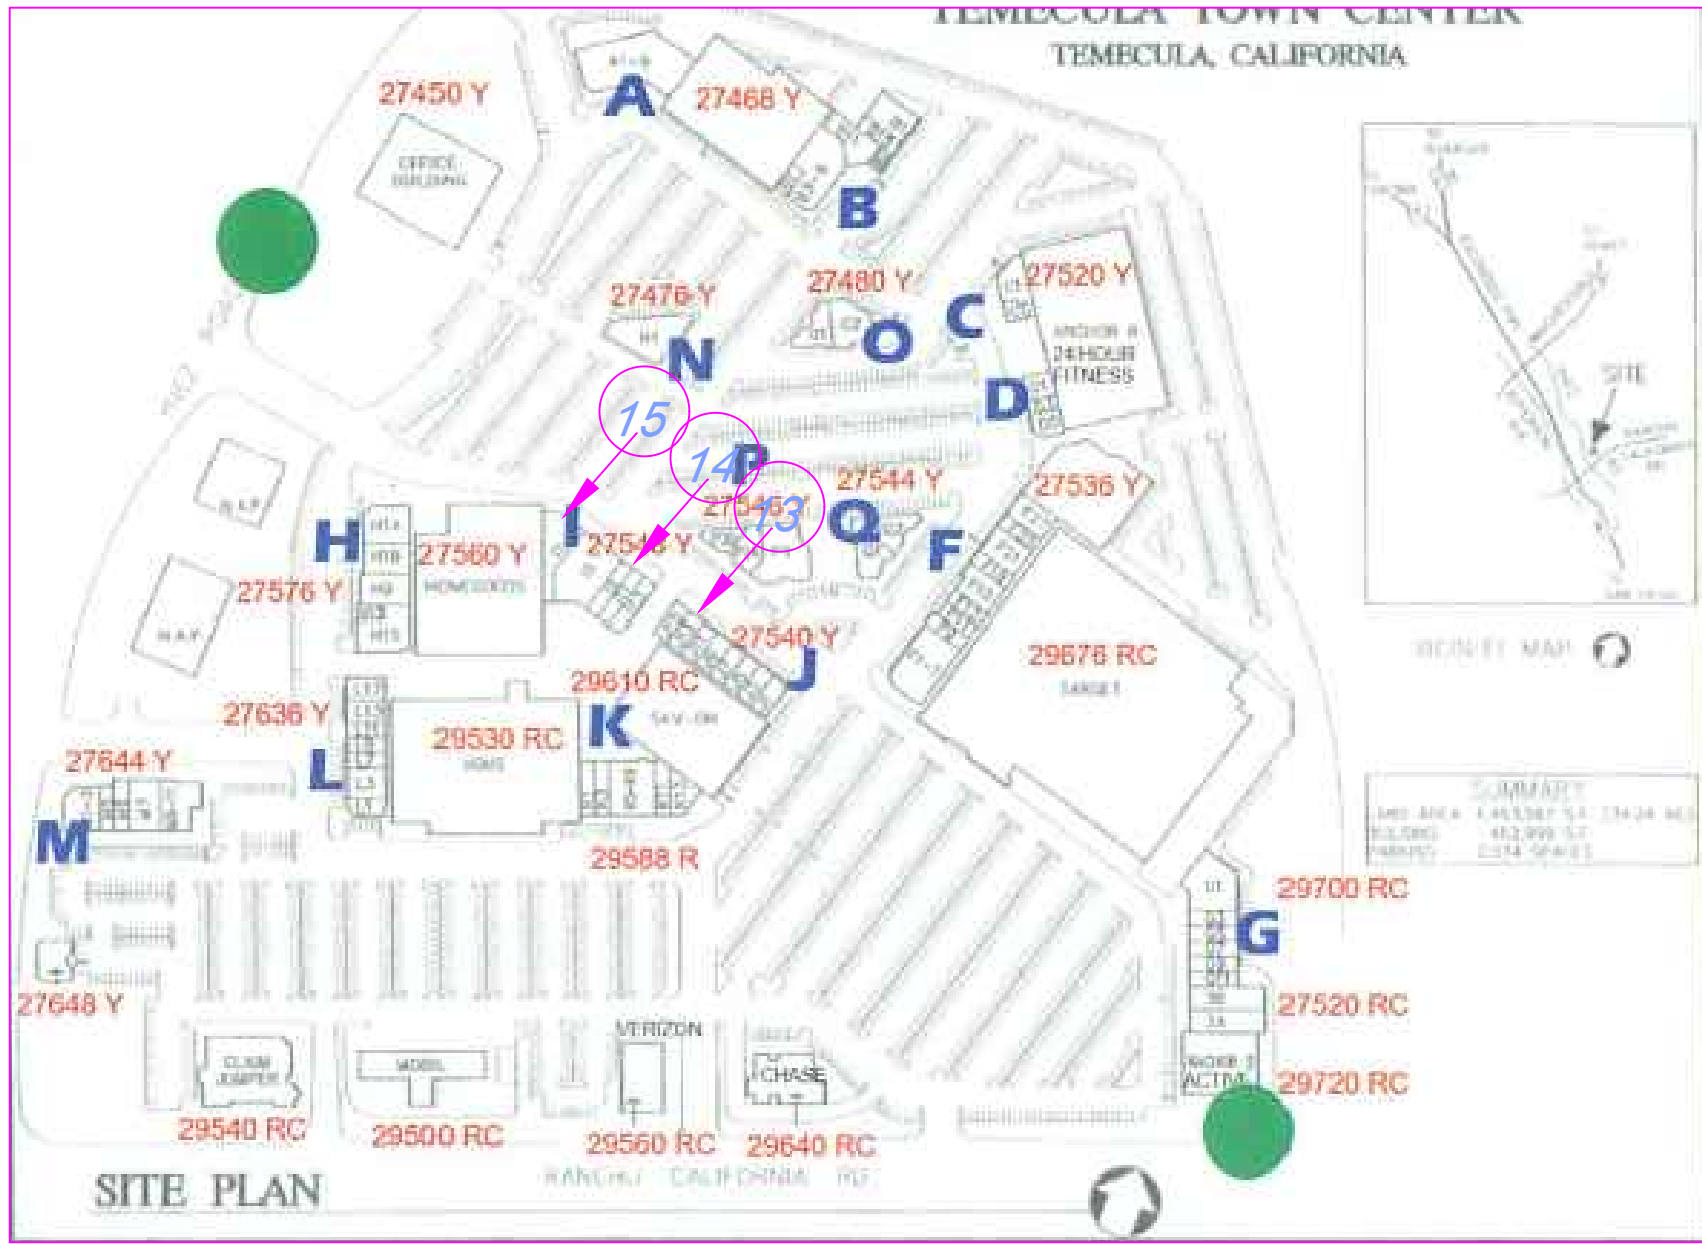


#13



1 SW 7017 DORIAN GRAY



2 SW 7018 DOVETAIL

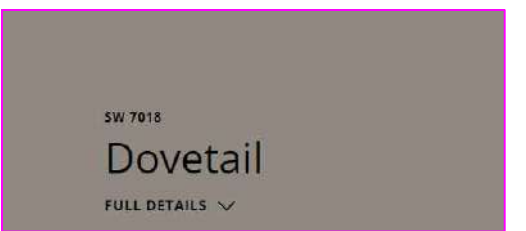

3 SW 7665 WALL STREET



4 DEW 380 WARM WHITE




COLOR SCHEME

ALL PAINT DUNN EDWARDS
EVERSHIELD FLAT

#14






#15

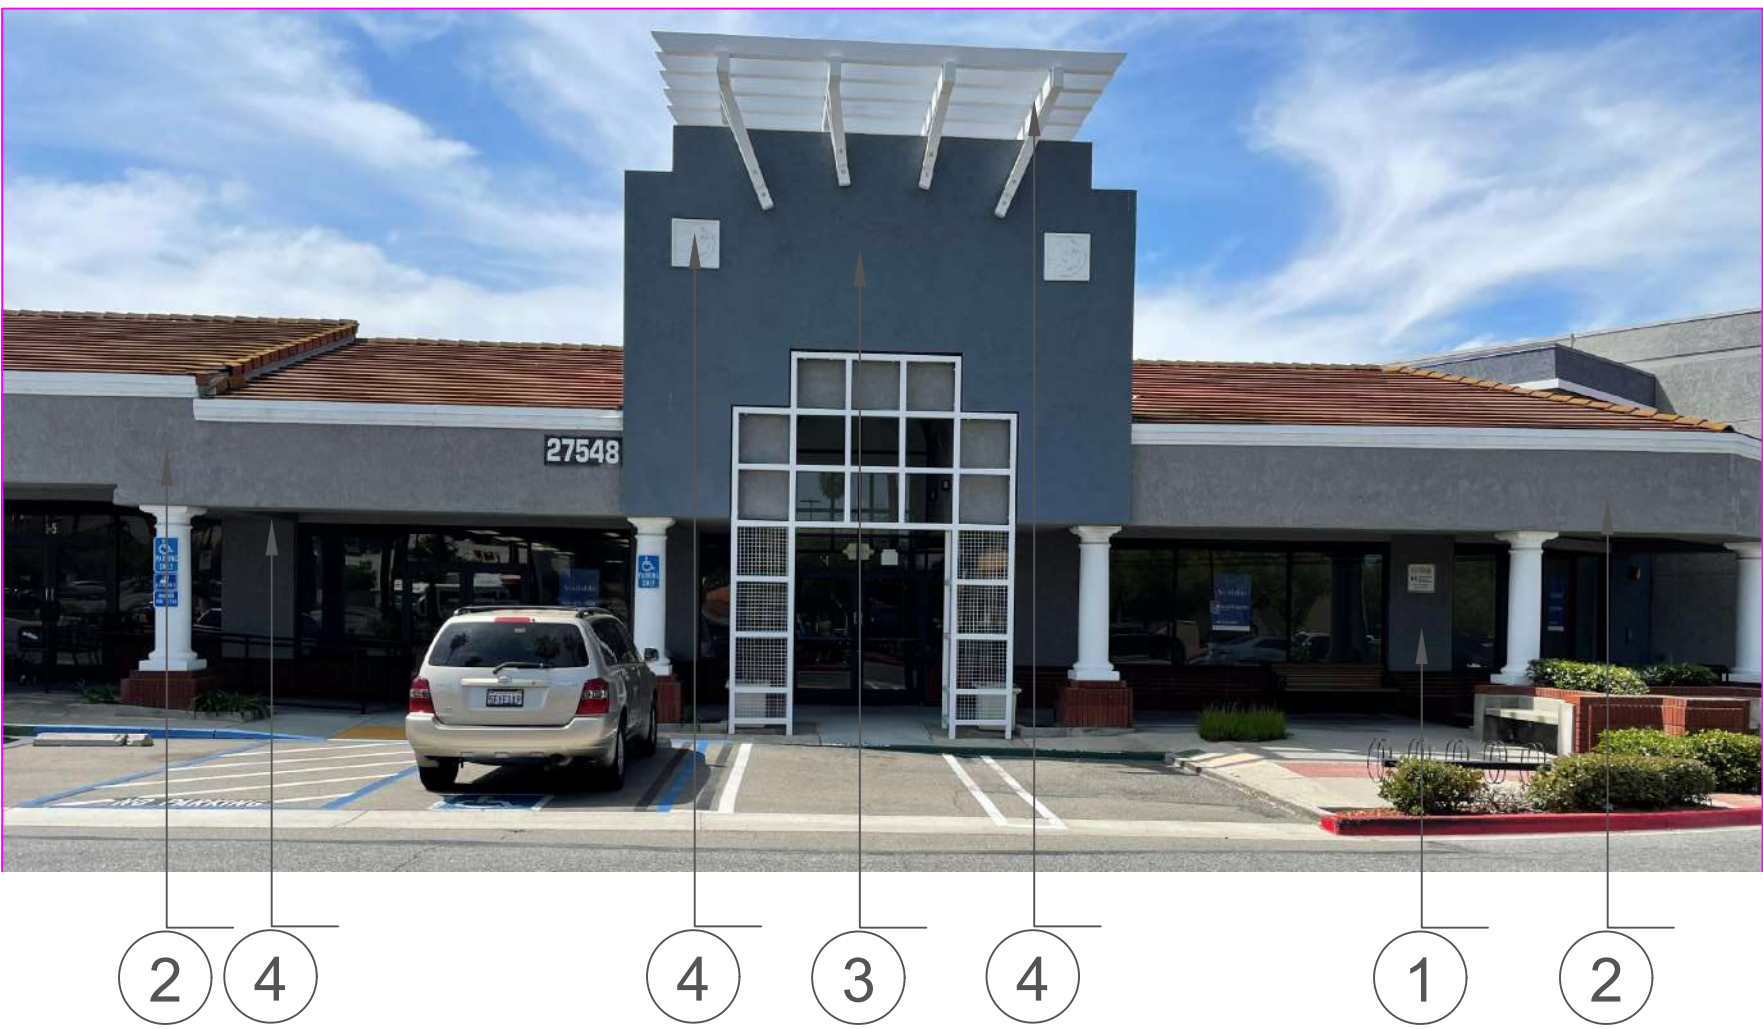

27548 YNEZ ROAD
TEMECULA, CA 92591
HANKIN GROUP II, LLC

ELEVATION

6-4-24

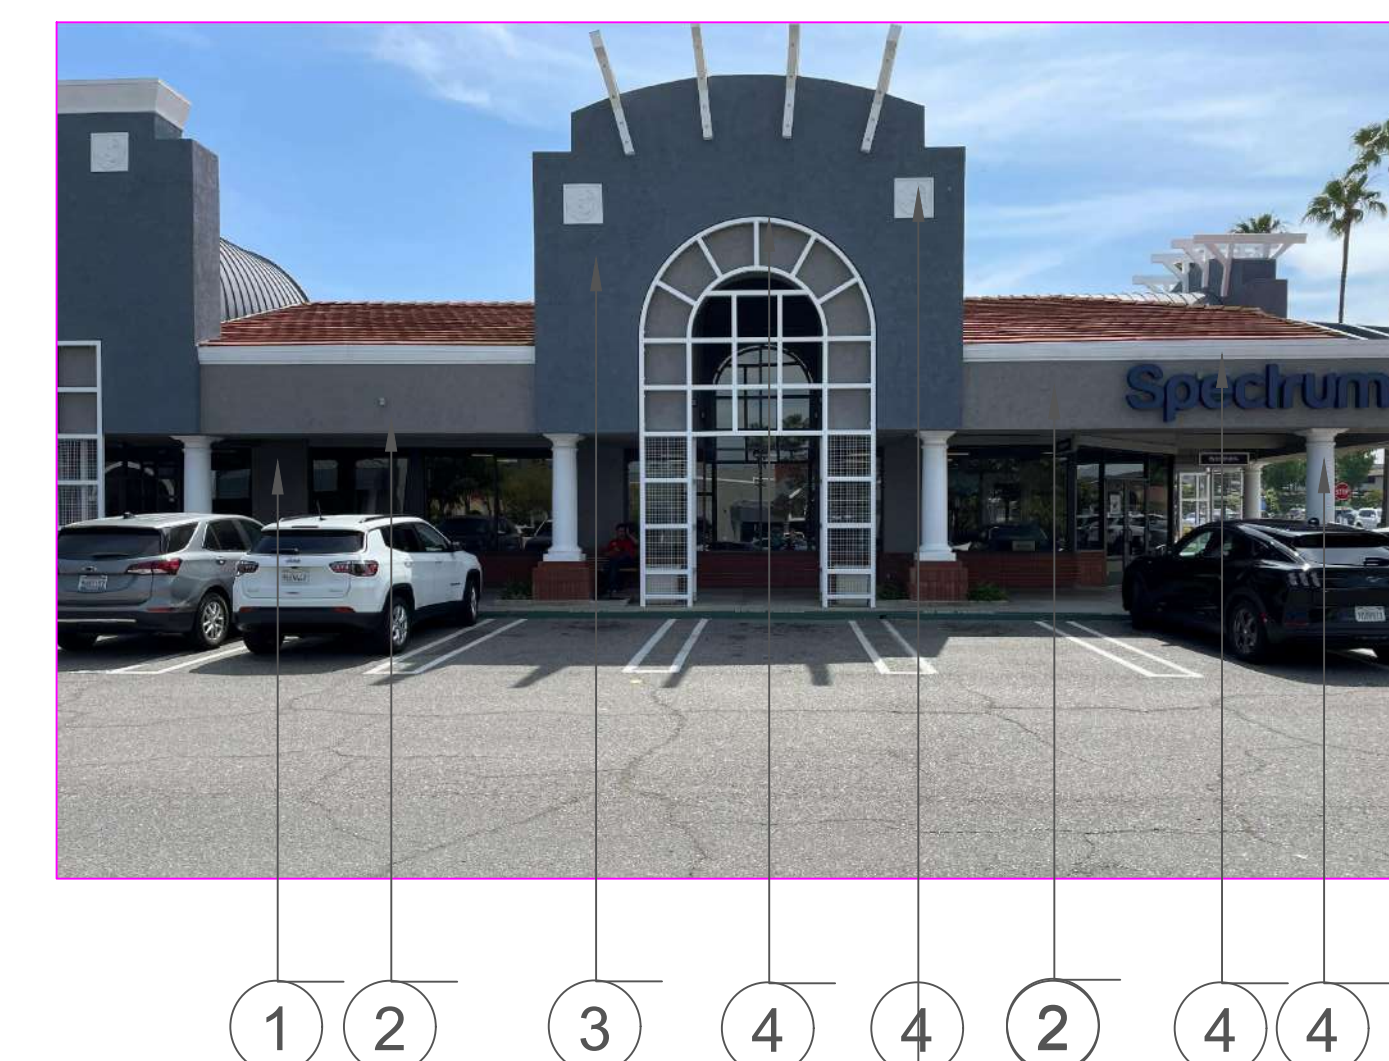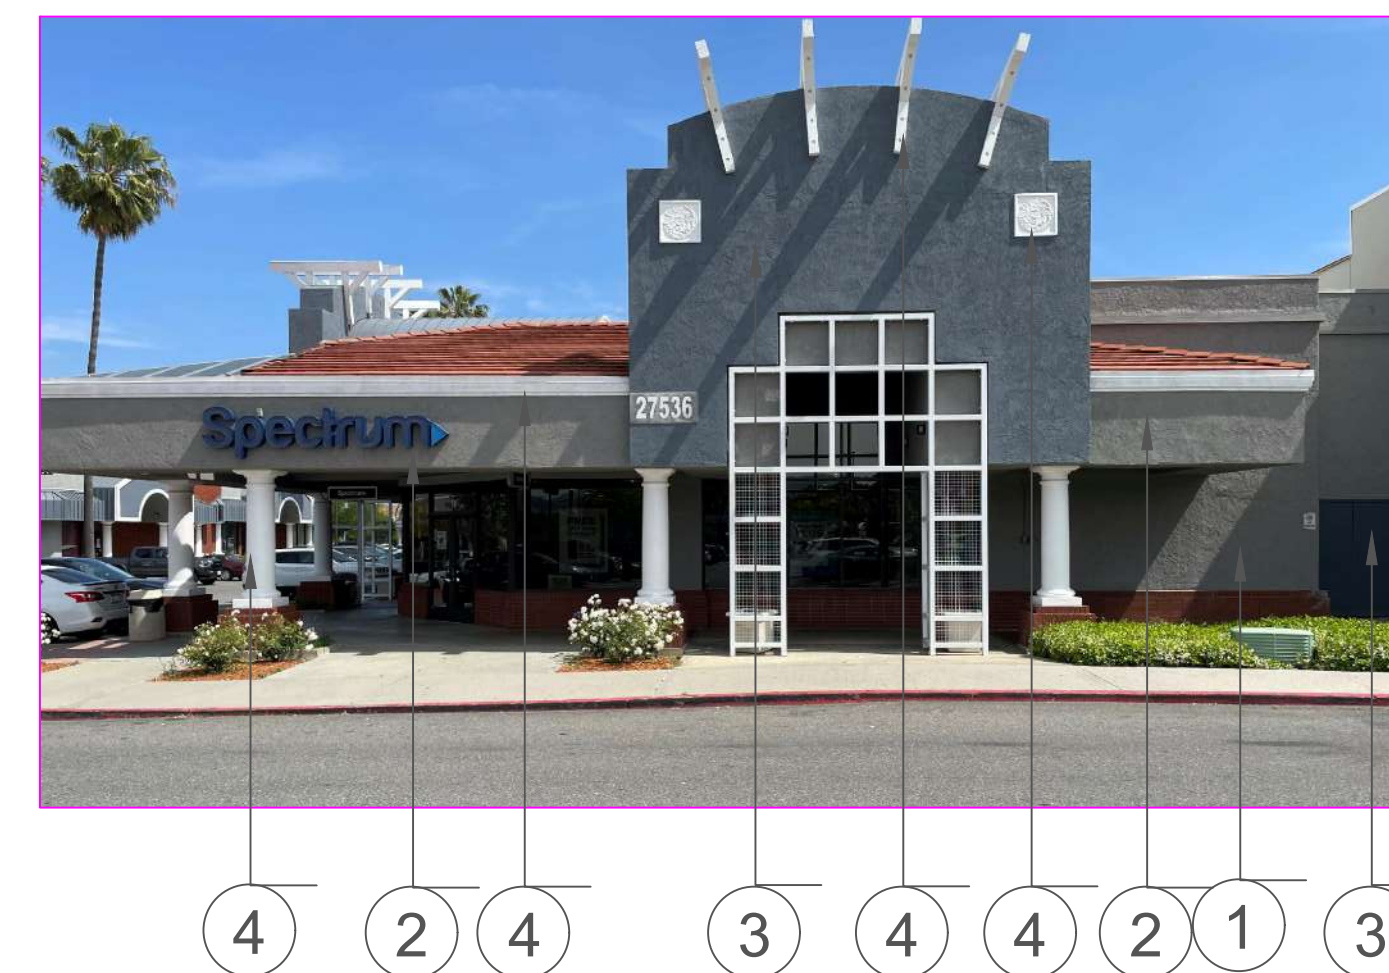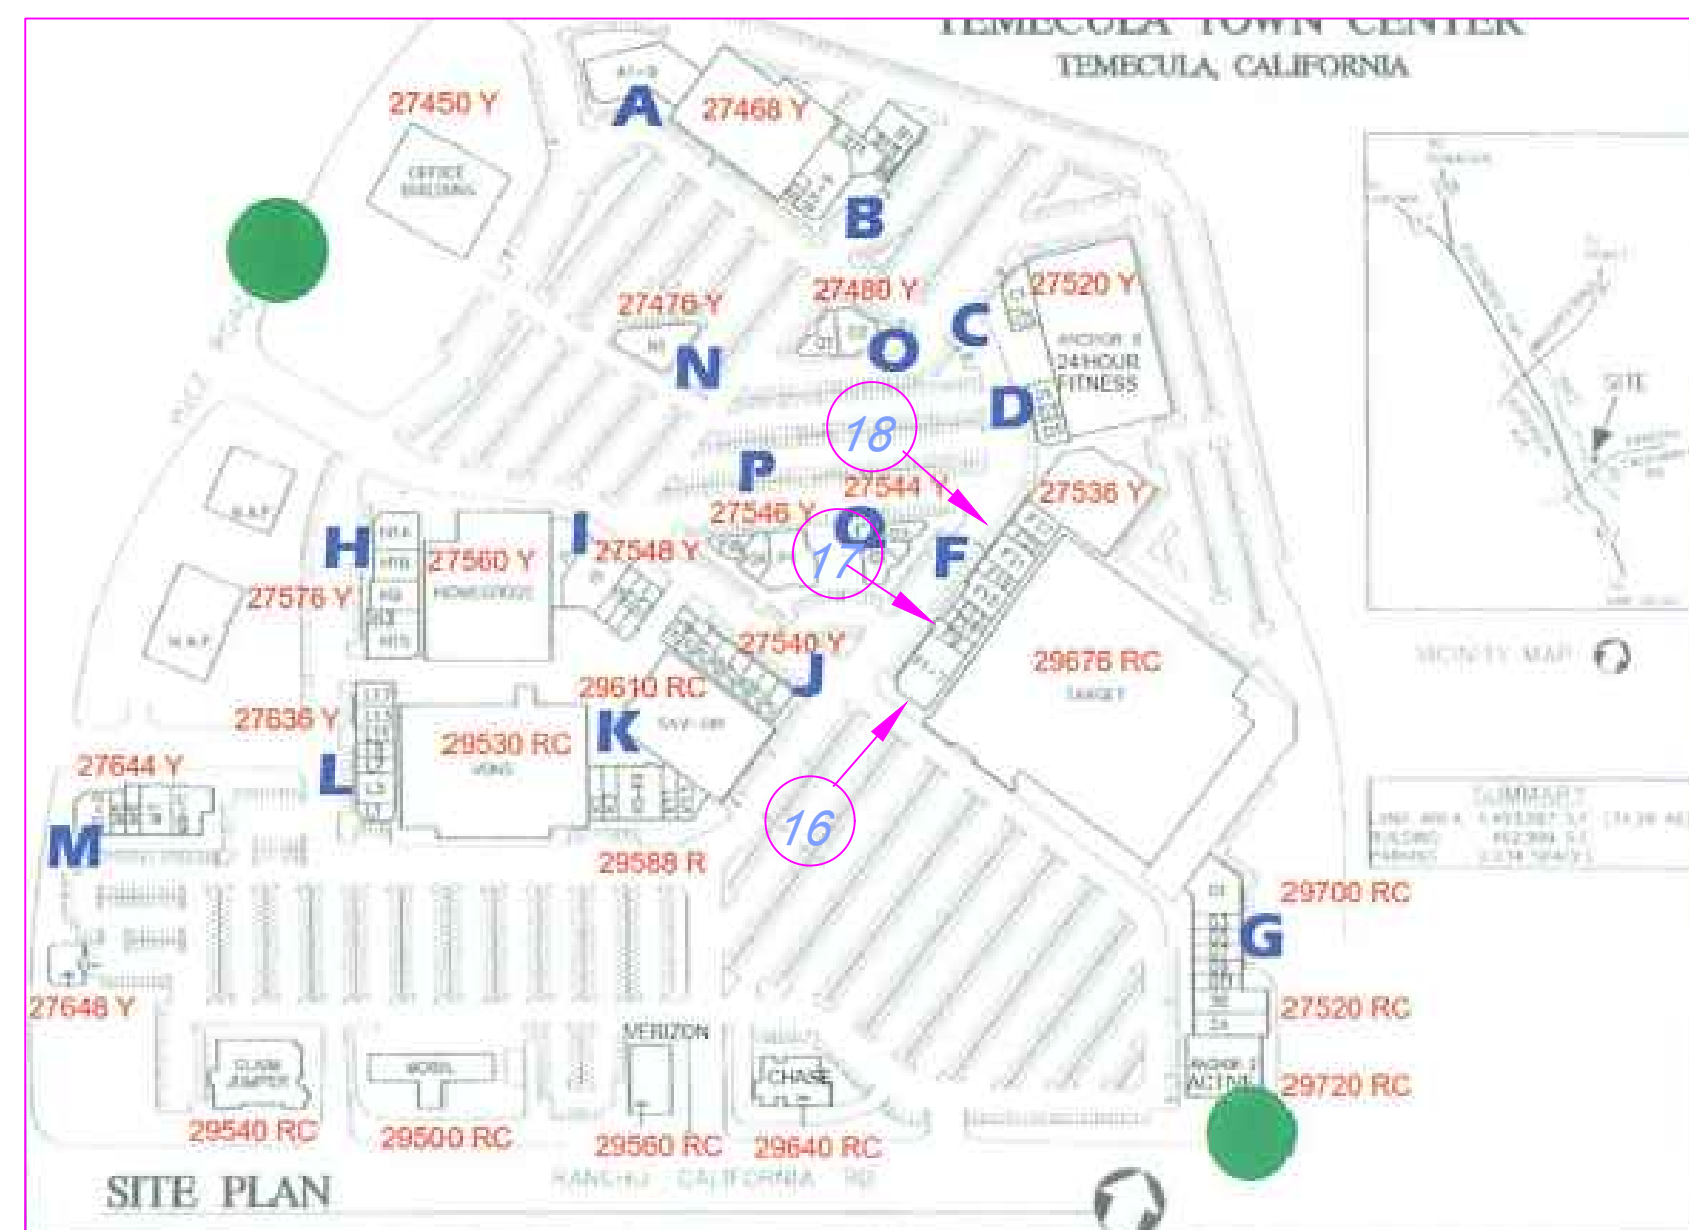

1 SW 7017 DORIAN GRAY

2 SW 7018 DOVETAIL






#19



1 SW 7017 DORIAN GRAY



2 SW 7018 DOVETAIL

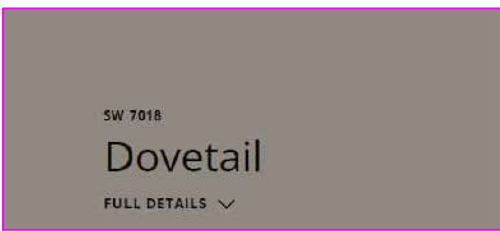

3 SW 7665 WALL STREET



4 DEW 380 WARM WHITE



COLOR SCHEME

ALL PAINT DUNN EDWARDS
EVERSHIELD FLAT

#20

2 4 3 4 2


#21

2 4 3 4 2 4 4 3 2

27544 YNEZ ROAD
TEMECULA, CA 92591
HANKIN GROUP II, LLC

ELEVATION

6-4-24

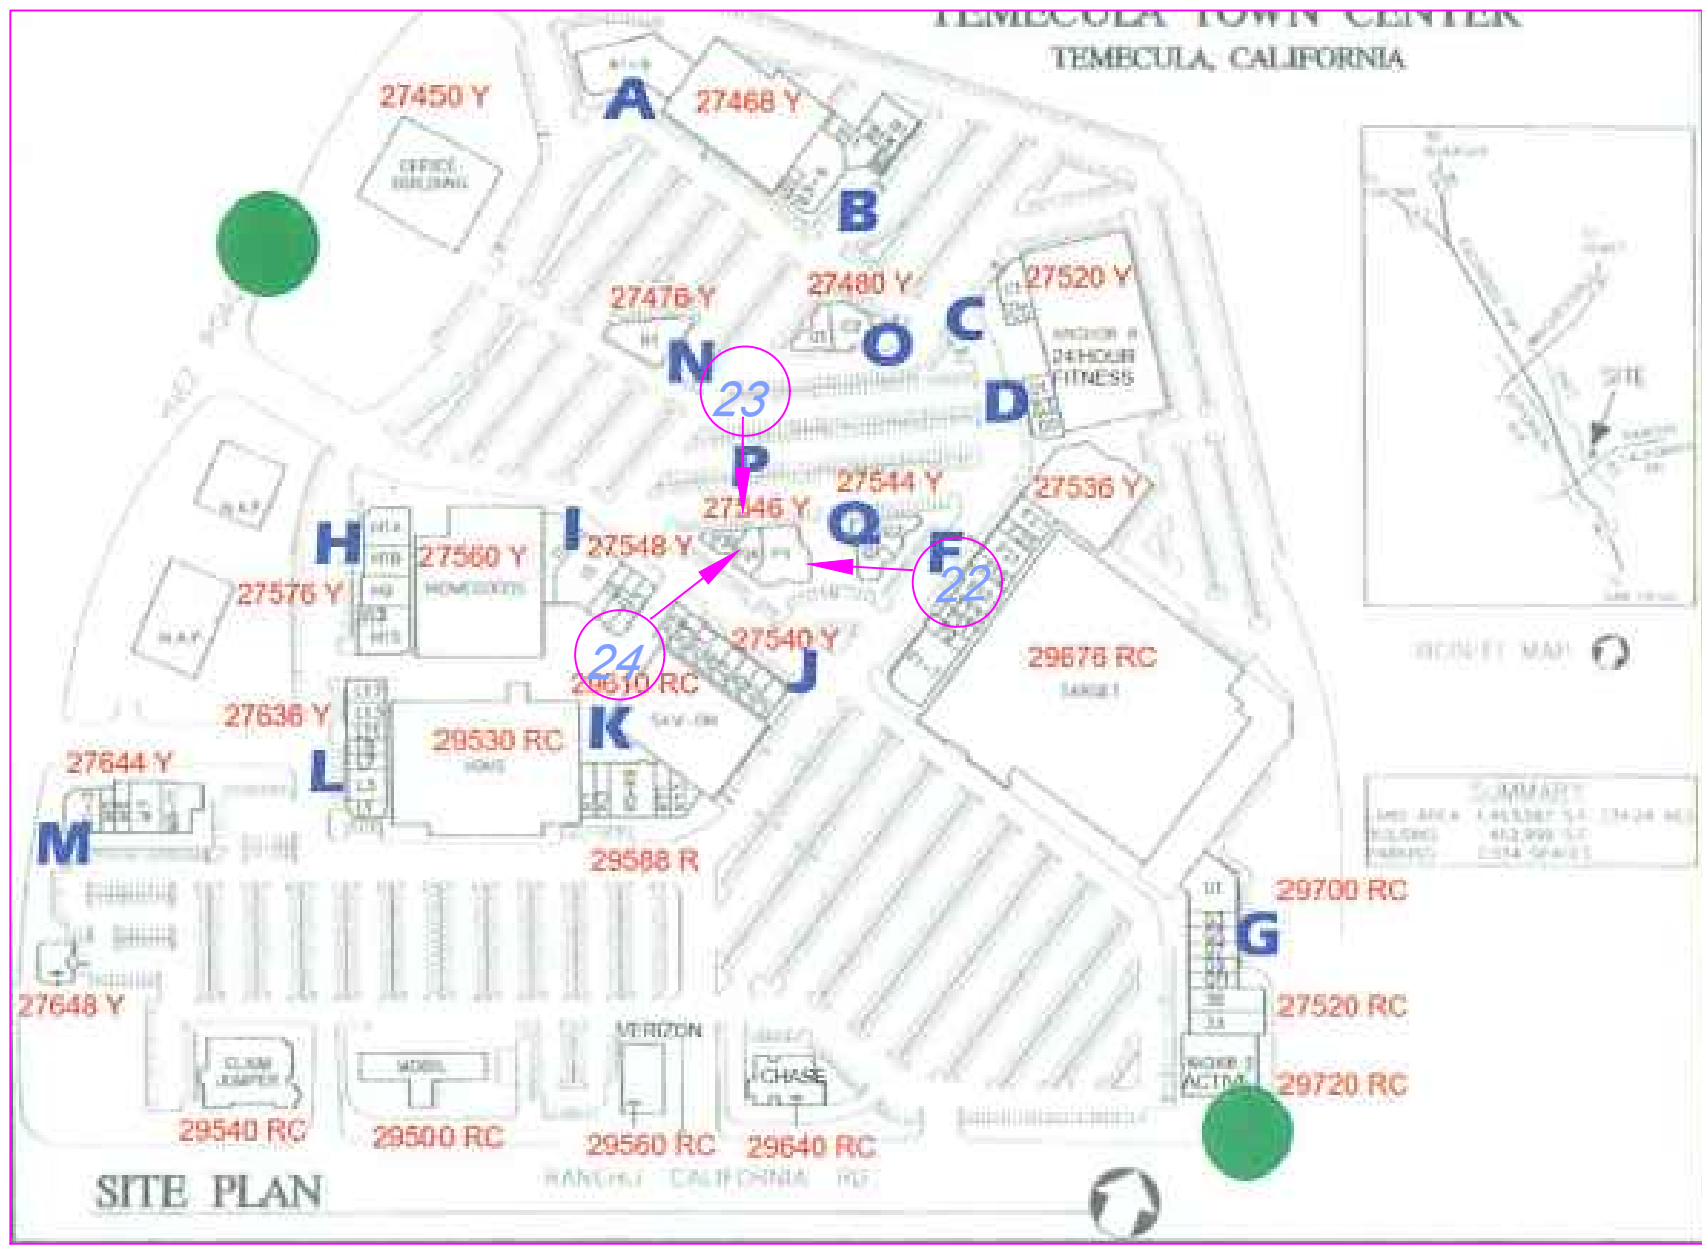

#22



4 3 4 2


1 SW 7017 DORIAN GRAY



2 SW 7018 DOVETAIL



3 SW 7665 WALL STREET

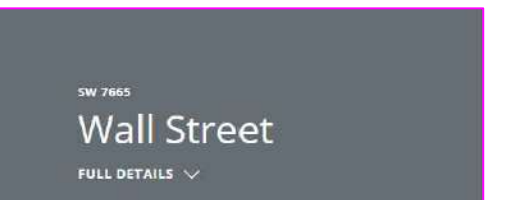

4 DEW 380 WARM WHITE



#23



2 4 3 2 4

COLOR SCHEME

ALL PAINT DUNN EDWARDS
EVERSHIELD FLAT

#24



2 4 3 4 3 4 4 3 2


27546 YNEZ ROAD
TEMECULA, CA 92591
HANKIN GROUP II, LLC

ELEVATION

6-4-24



#25

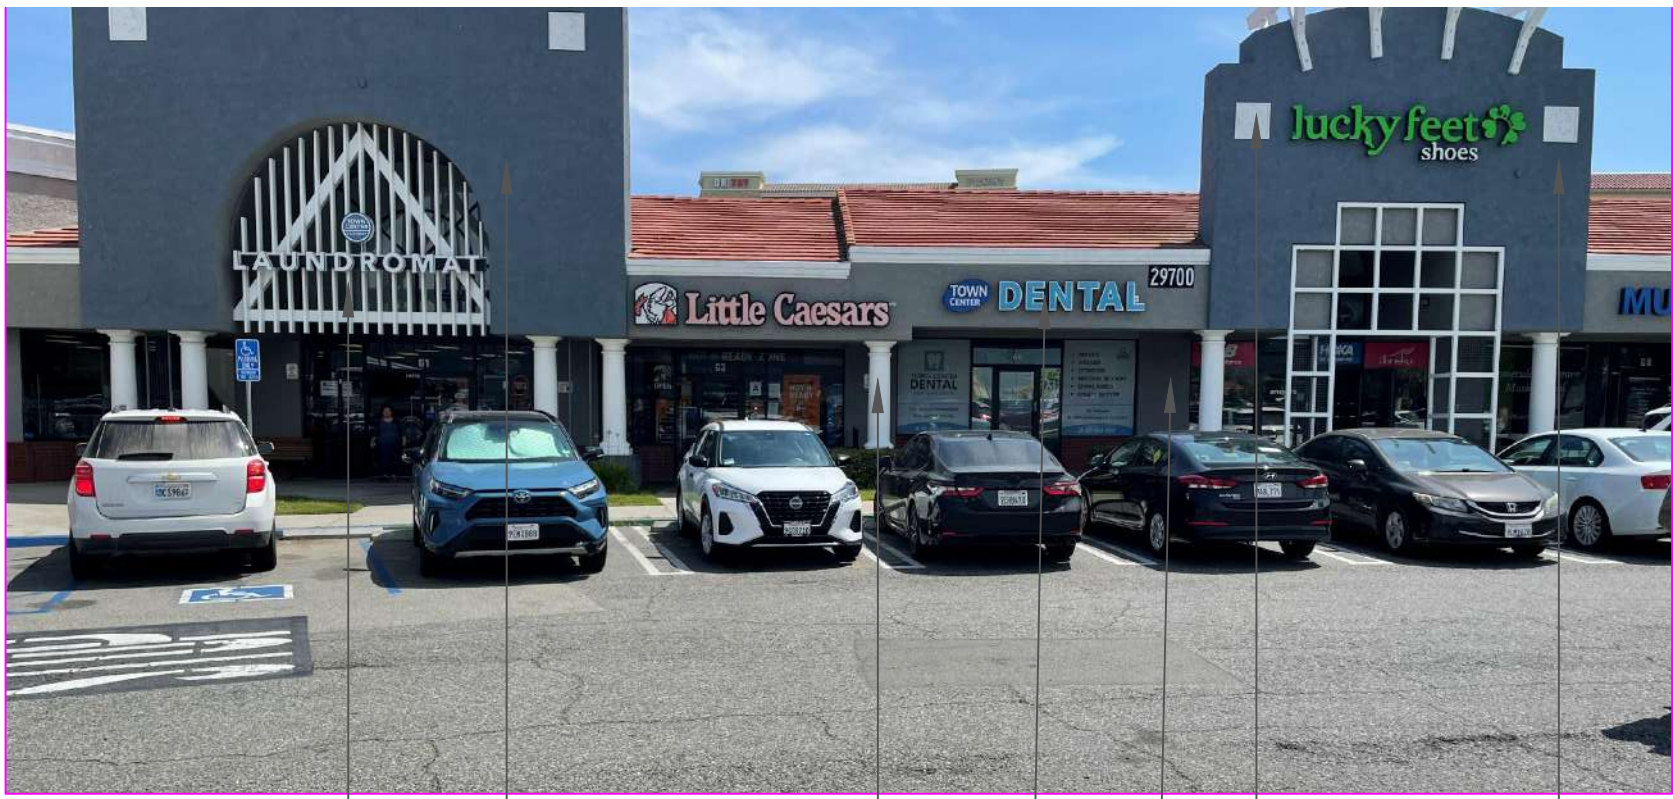

4 3 4 2 1 4 3



4 3 2 4 3 2 4 2

1 SW 7017 DORIAN GRAY



2 SW 7018 DOVETAIL



3 SW 7665 WALL STREET



4 DEW 380 WARM WHITE



COLOR SCHEME

ALL PAINT DUNN EDWARDS
EVERSHIELD FLAT

#26

29700 YNEZ ROAD
TEMECULA, CA 92591
HANKIN GROUP II, LLC

ELEVATION

6-4-24



#30




3 4 4 2 3 4 4 3 2


1 SW 7017 DORIAN GRAY



2 SW 7018 DOVETAIL

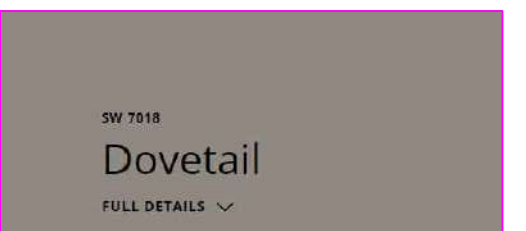

3 SW 7665 WALL STREET

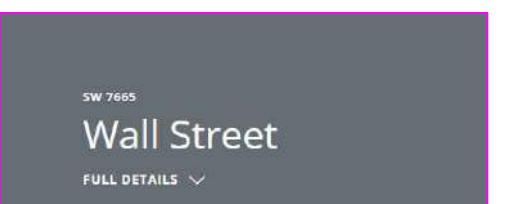

4 DEW 380 WARM WHITE



COLOR SCHEME

ALL PAINT DUNN EDWARDS
EVERSHIELD FLAT

#31



4 2 3 1 4 2 4 4 2 3

#32



4 3 2 1 4 3 2 4 1 2 3

27648 & 29560 YNEZ ROAD
TEMECULA, CA 92591
HANKIN GROUP II, LLC

ELEVATION

6-4-24