


SECTION L
FLOOR PLAN

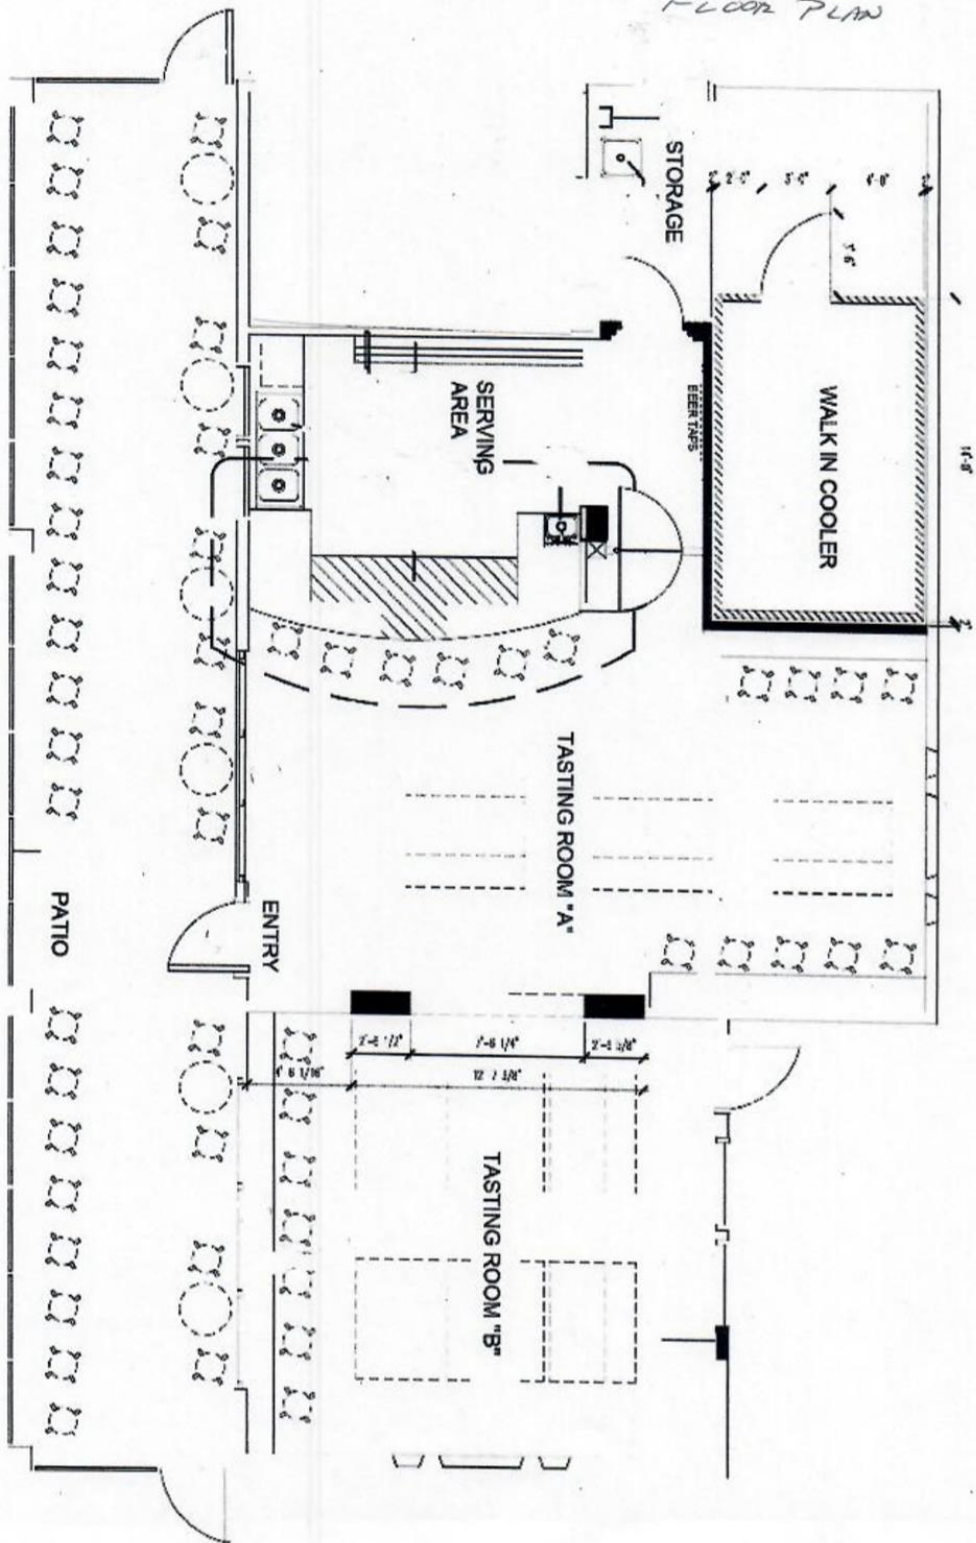

SECTION L
FLOOR PLAN