



Legend

-  City of Temecula Boundary
-  Parcels
- Street Names
- Highways
 -  HWY
 -  INTERCHANGE
 -  INTERSTATE
 -  OFFRAMP
 -  ONRAMP
 -  USHWY
-  Creeks
-  Cities
- Streets
 -  <Null>
 -  PAVED
 -  PROPOSED
 -  UNPAVED
-  Schools


Additive Bid Area. Please see detail on next sheet.

47.0 0 Distance / 2 47.0 Feet

1: 564



Citywide Concrete Repairs FY2022-23
PW23-17 - Added Alternate Area
 30875 Rancho Vista Rd, Temecula CA 92592

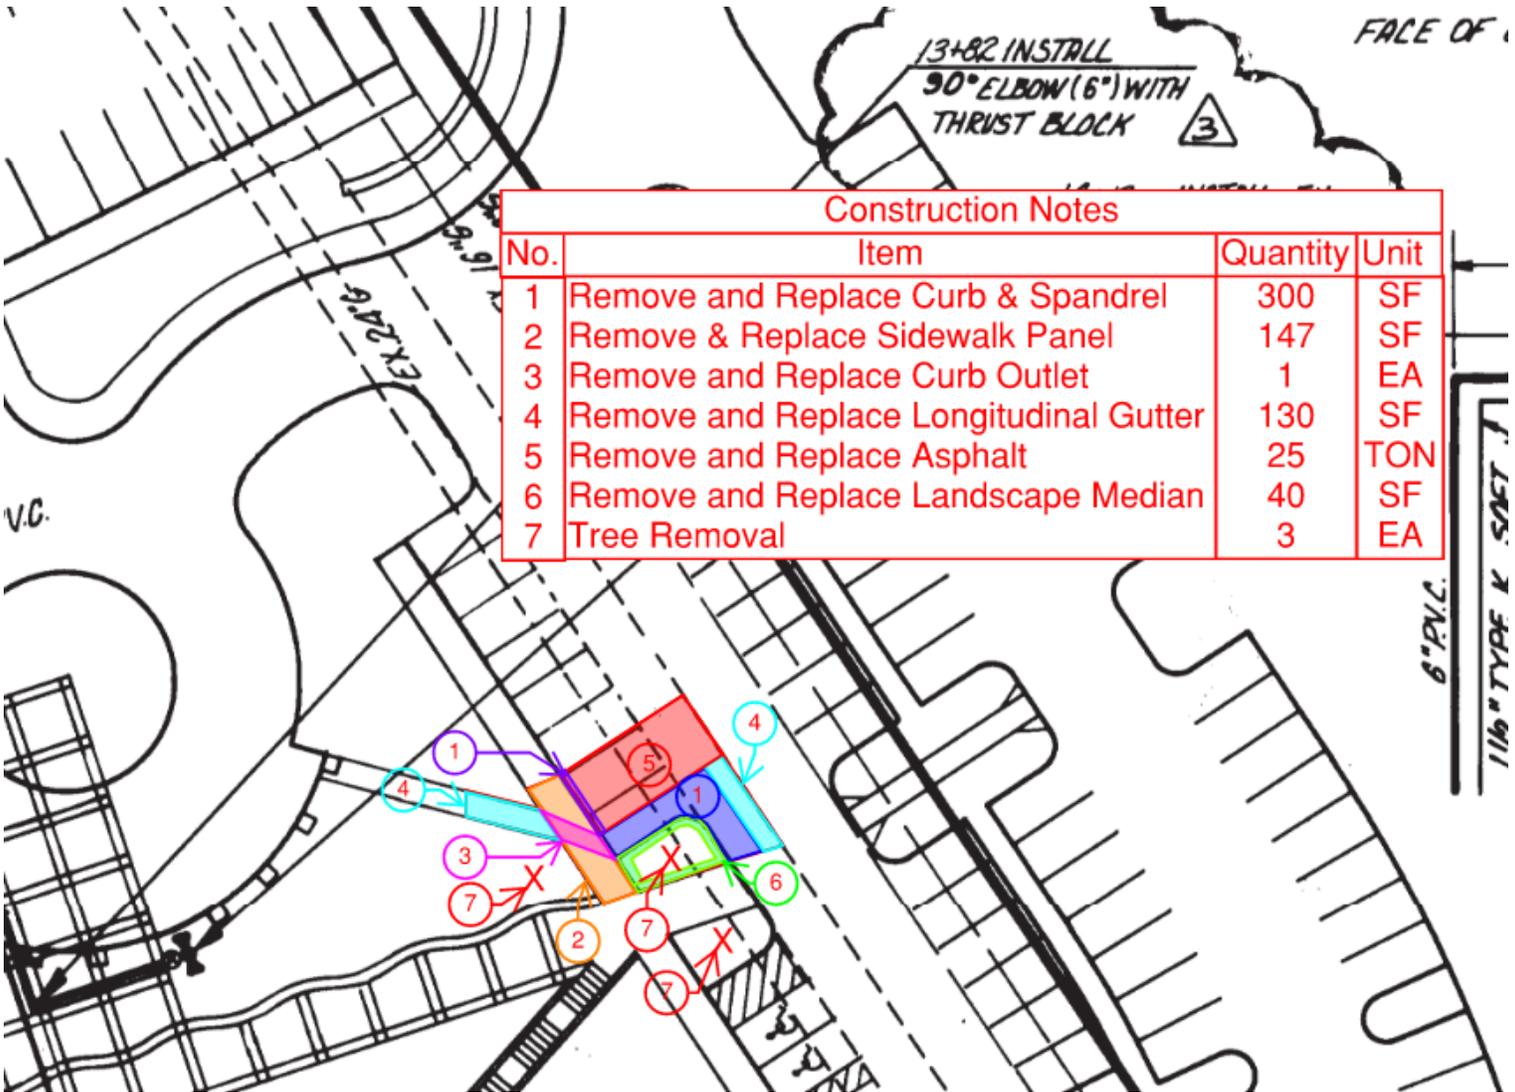

| Construction Notes | | | |
|--------------------|--|----------|------|
| No. | Item | Quantity | Unit |
| 1 | Remove and Replace Curb & Spandrel | 300 | SF |
| 2 | Remove & Replace Sidewalk Panel | 147 | SF |
| 3 | Remove and Replace Curb Outlet | 1 | EA |
| 4 | Remove and Replace Longitudinal Gutter | 130 | SF |
| 5 | Remove and Replace Asphalt | 25 | TON |
| 6 | Remove and Replace Landscape Median | 40 | SF |
| 7 | Tree Removal | 3 | EA |