
















# Citywide Concrete Repairs FY2022-23 Additive Bid Area



- Legend**
-  City of Temecula Boundary
  -  Parcels
  - Street Names
  - Highways
    -  HWY
    -  INTERCHANGE
    -  INTERSTATE
    -  OFFRAMP
    -  ONRAMP
    -  USHWY
  -  Creeks
  -  Cities
  - Streets
    -  <Null>
    -  PAVED
    -  PROPOSED
    -  UNPAVED
  -  Schools


47.0 0 Distance / 2 47.0 Feet

1: 564 

# Citywide Concrete Repairs FY2022-23

## Additive Bid Area

30875 Rancho Vista Rd, Temecula CA 92592

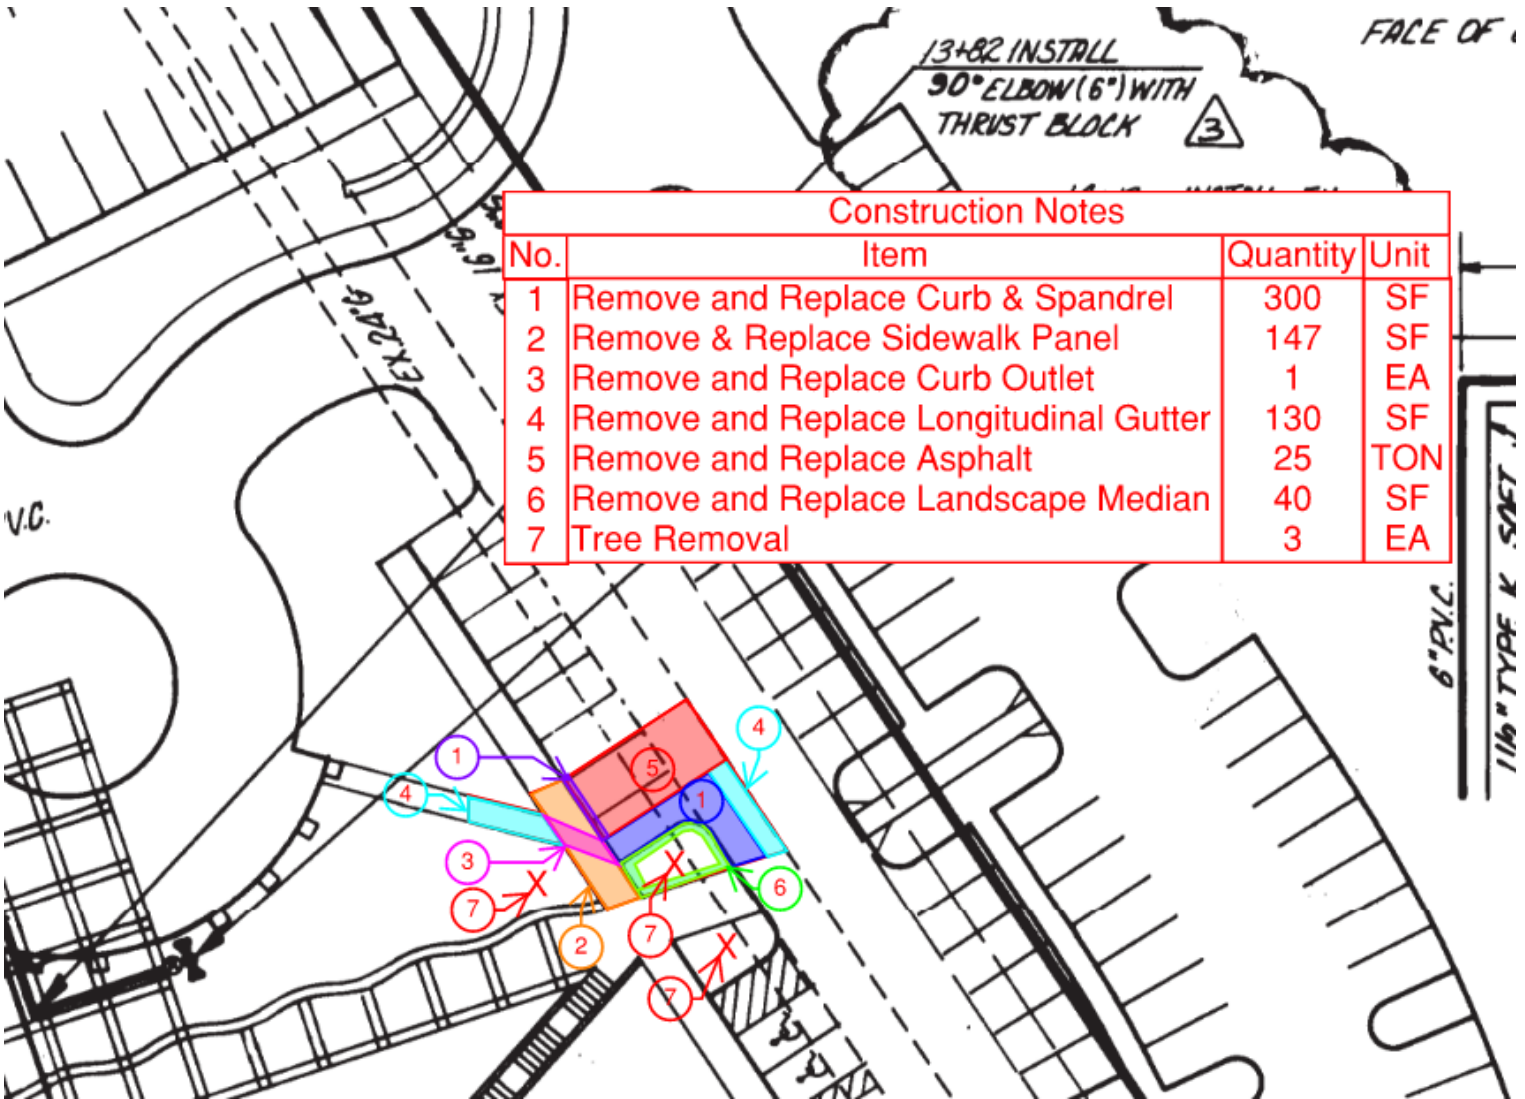

Construction Notes			
No.	Item	Quantity	Unit
1	Remove and Replace Curb & Spandrel	300	SF
2	Remove & Replace Sidewalk Panel	147	SF
3	Remove and Replace Curb Outlet	1	EA
4	Remove and Replace Longitudinal Gutter	130	SF
5	Remove and Replace Asphalt	25	TON
6	Remove and Replace Landscape Median	40	SF
7	Tree Removal	3	EA